

GROUND FLOOR PLAN

Southern outskirts of Shiqi qu
Scale 1 : 200



ELEVATION A - A

southern view Taian passageway

Scale 1 : 150



ELEVATION B - B


Northern view Taian passageway

Scale 1 : 150



ELEVATION C - C


Northern view Taian road
Scale 1 : 150

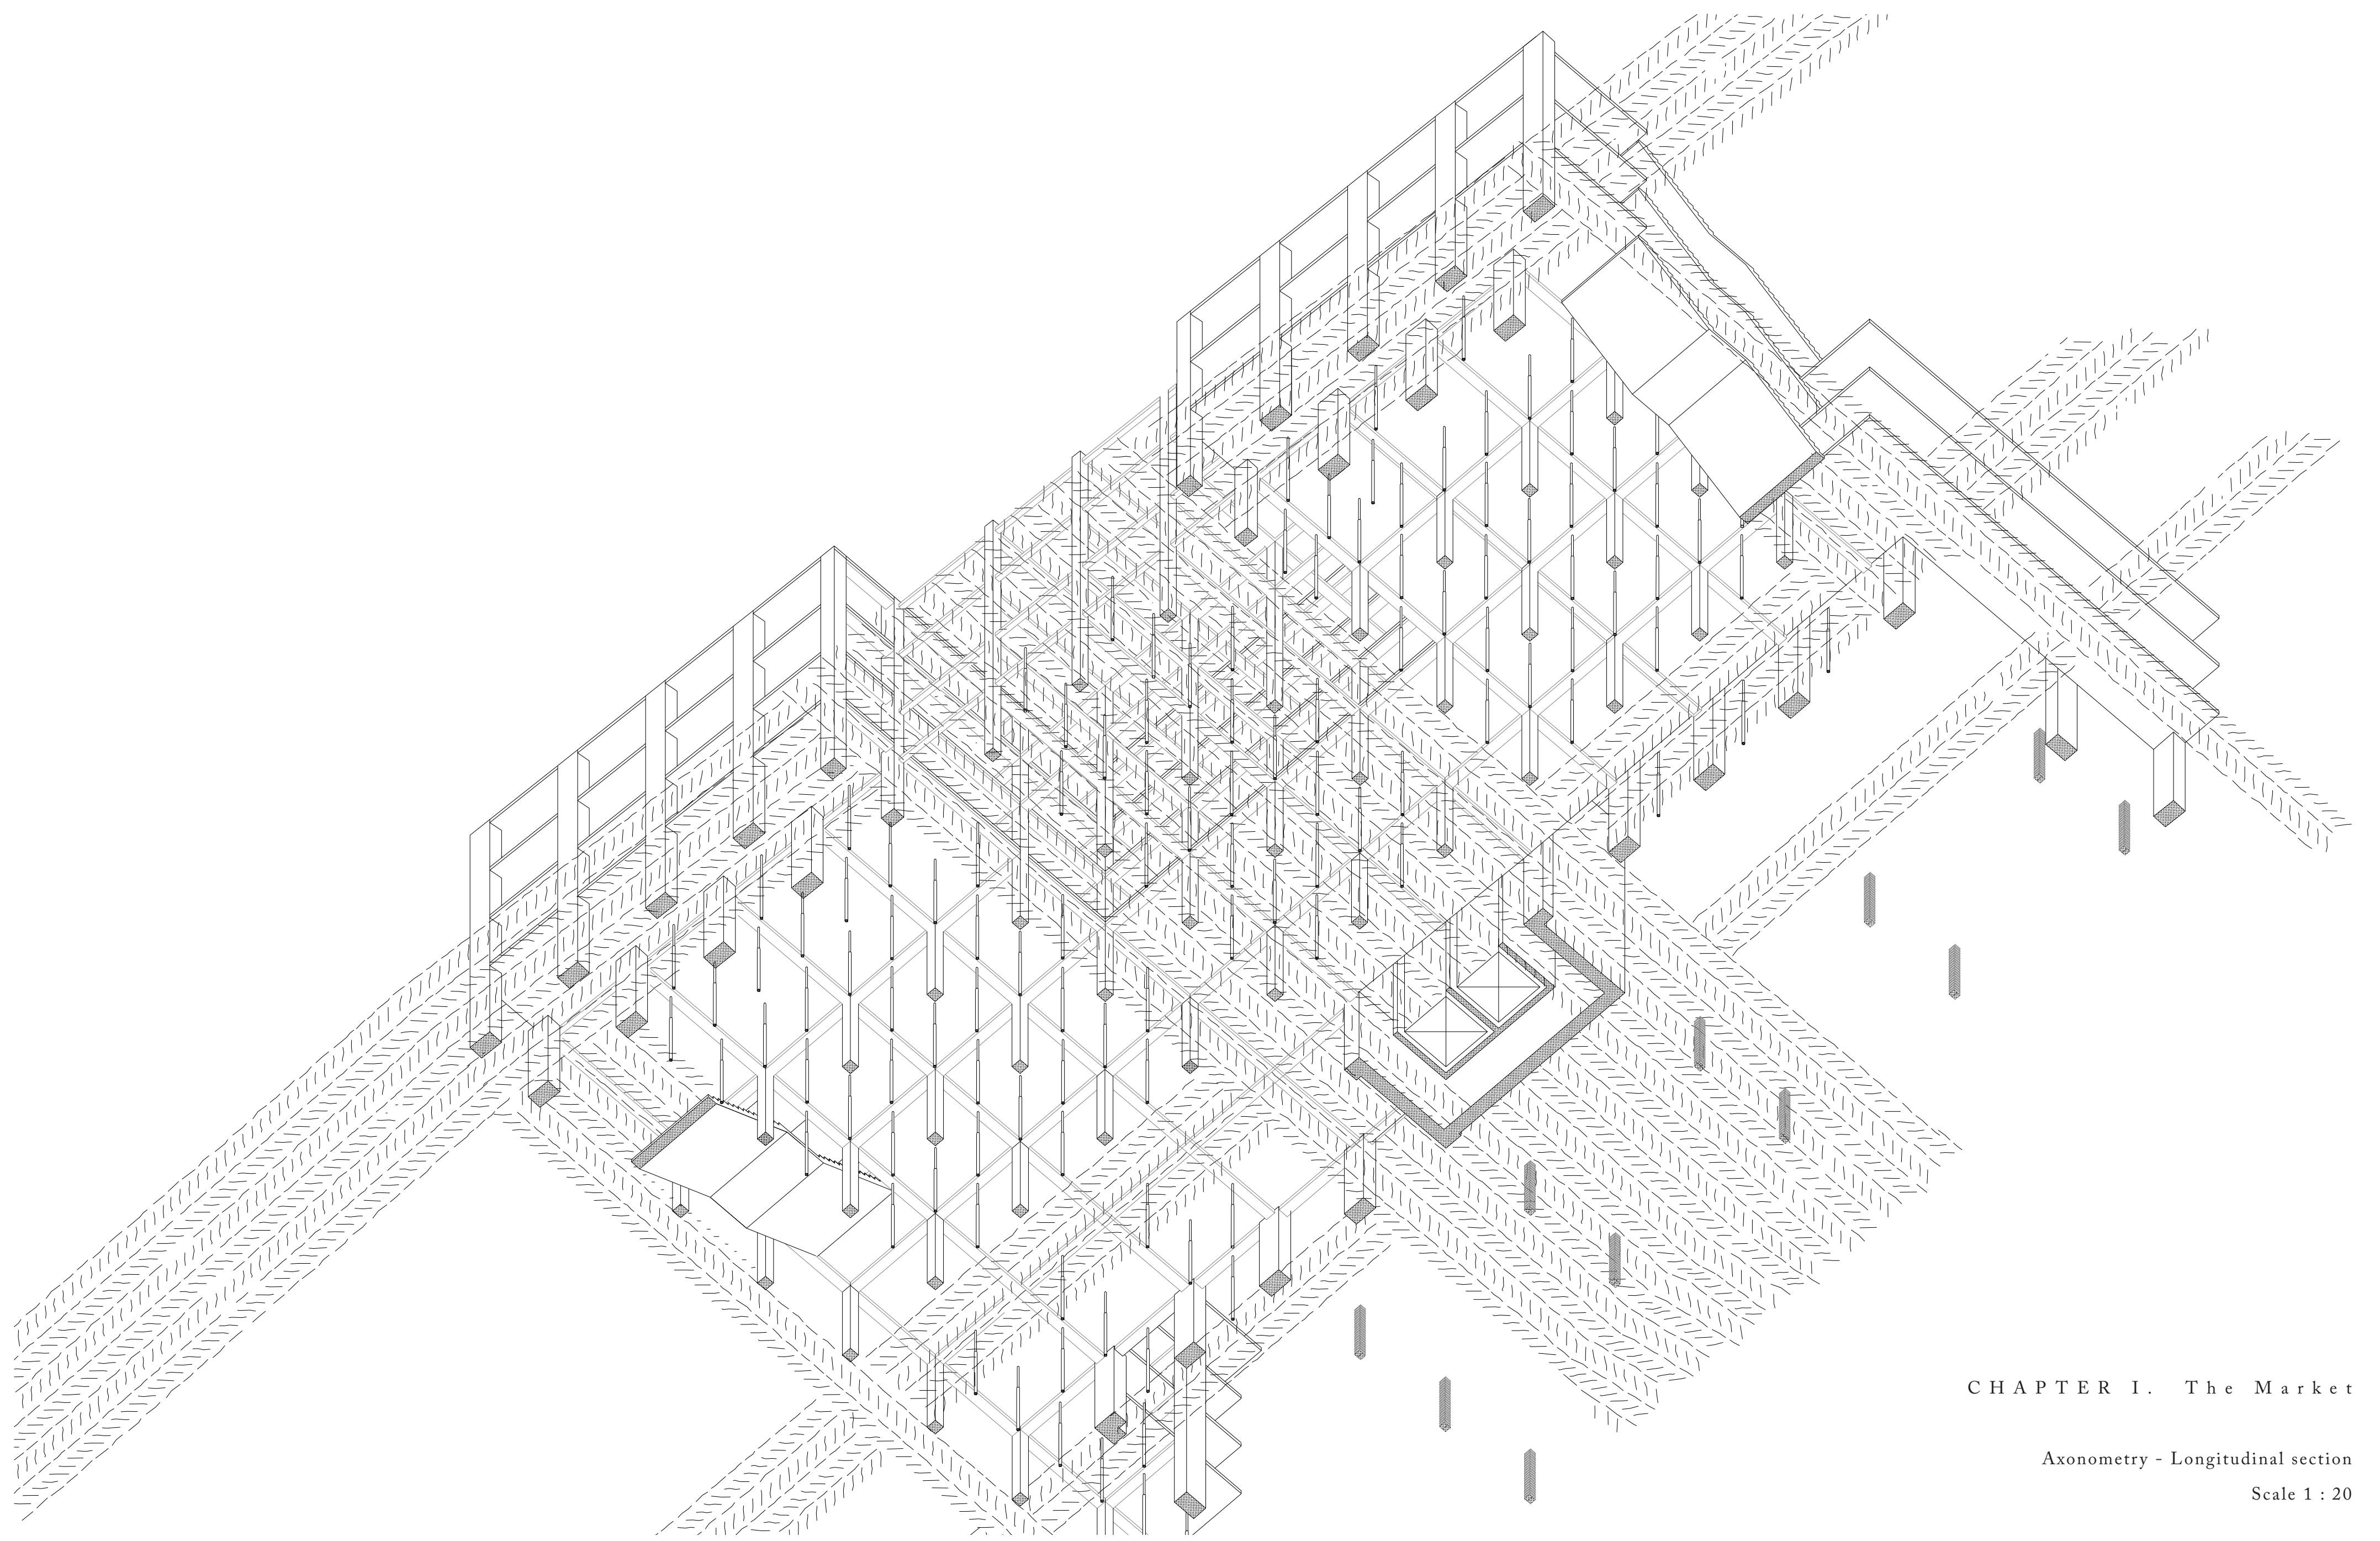


CHAPTER I. The Market

Axonometry - Longitudinal section



Scale 1 : 20

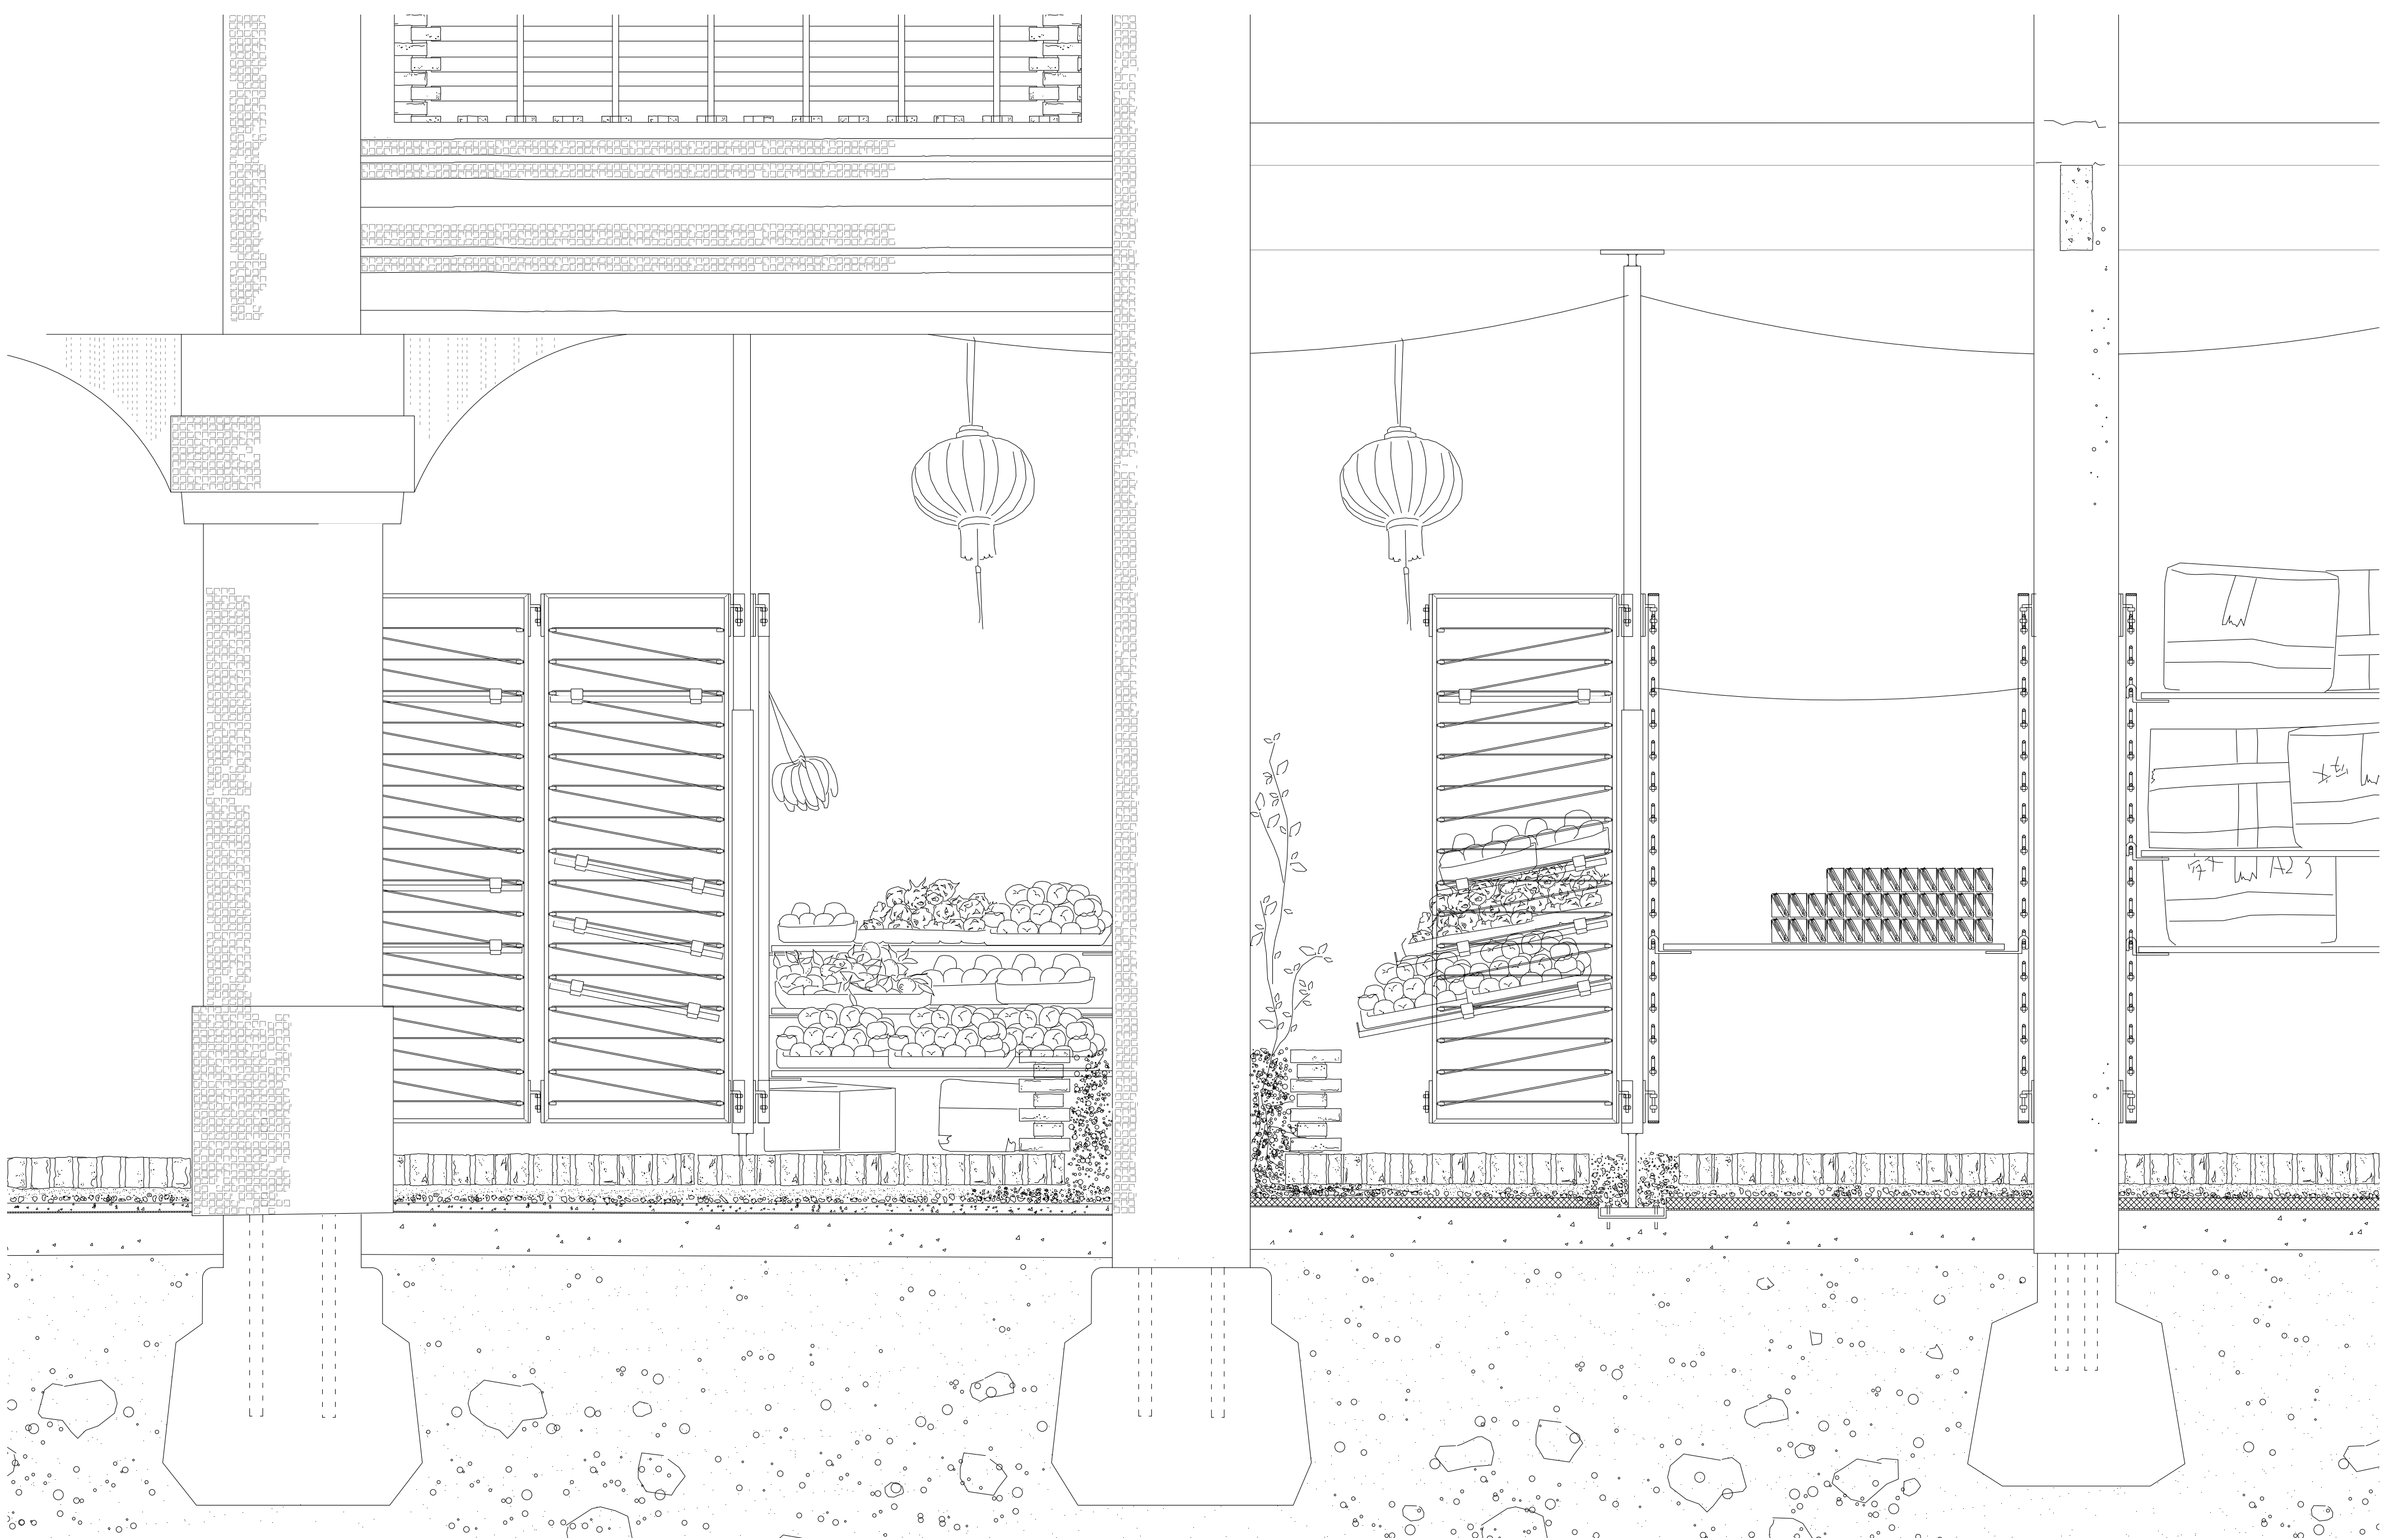


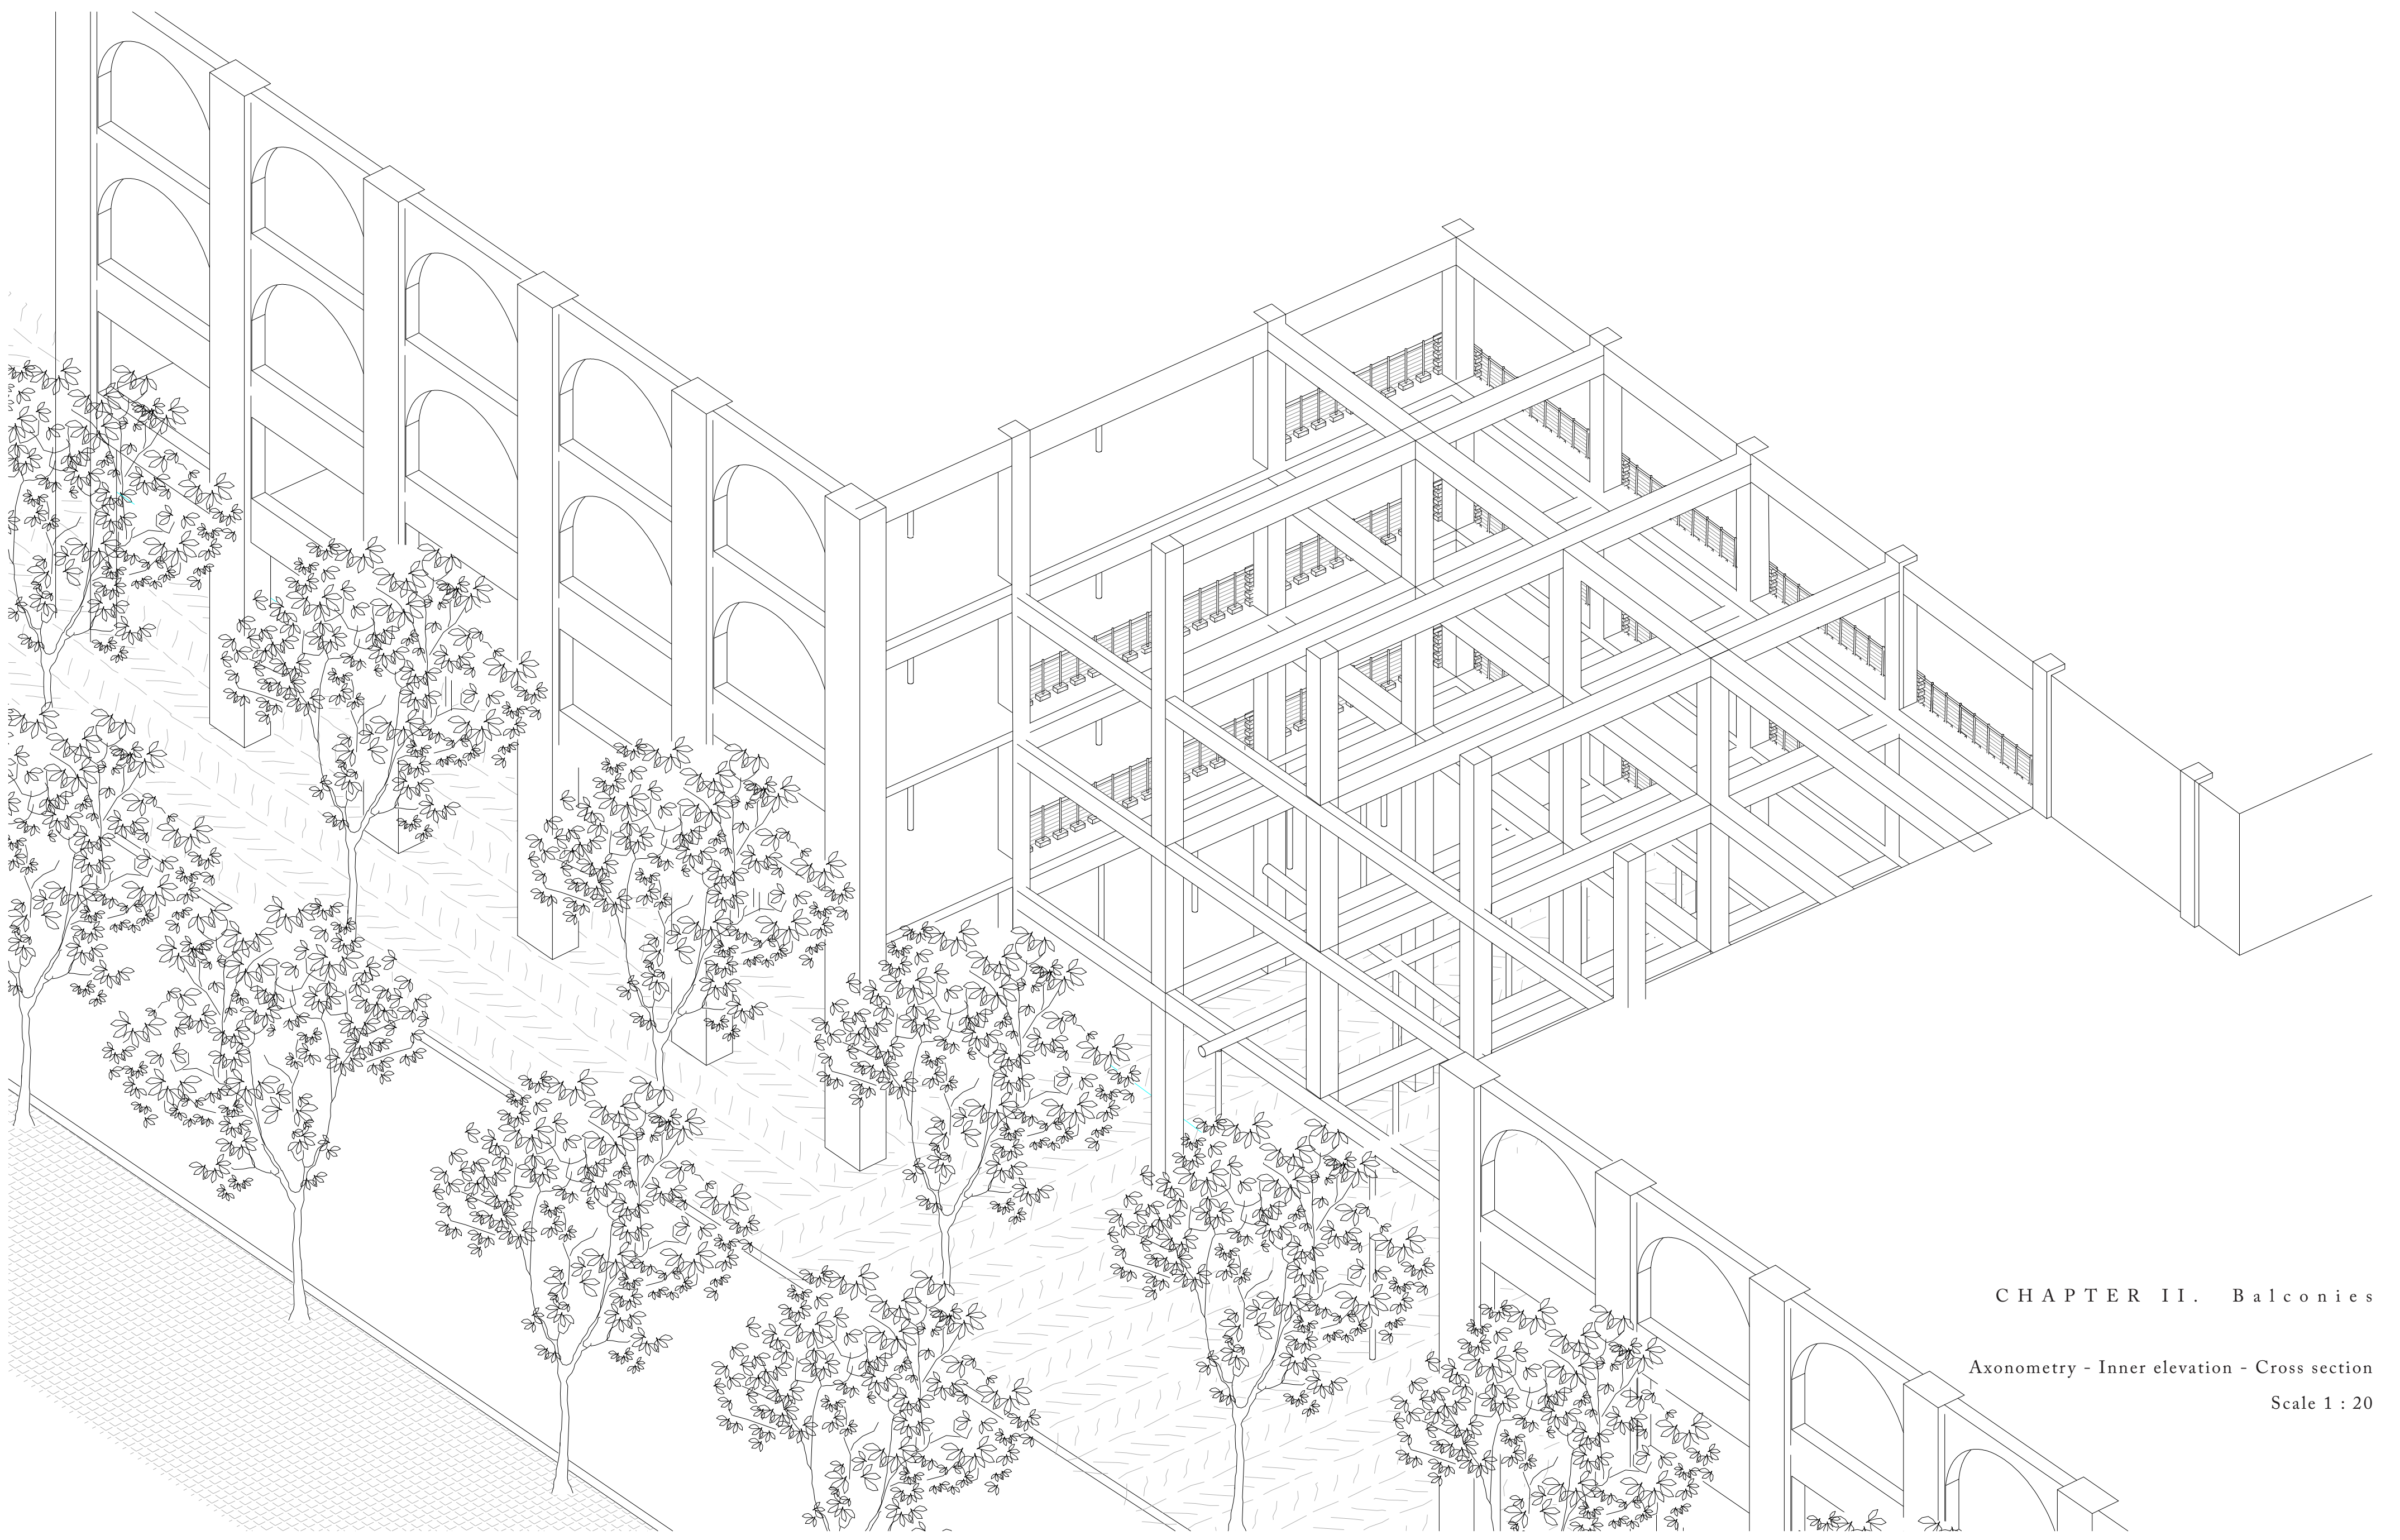

CHAPTER II. Balconies

Axonometry - Inner elevation - Cross section
Scale 1 : 20


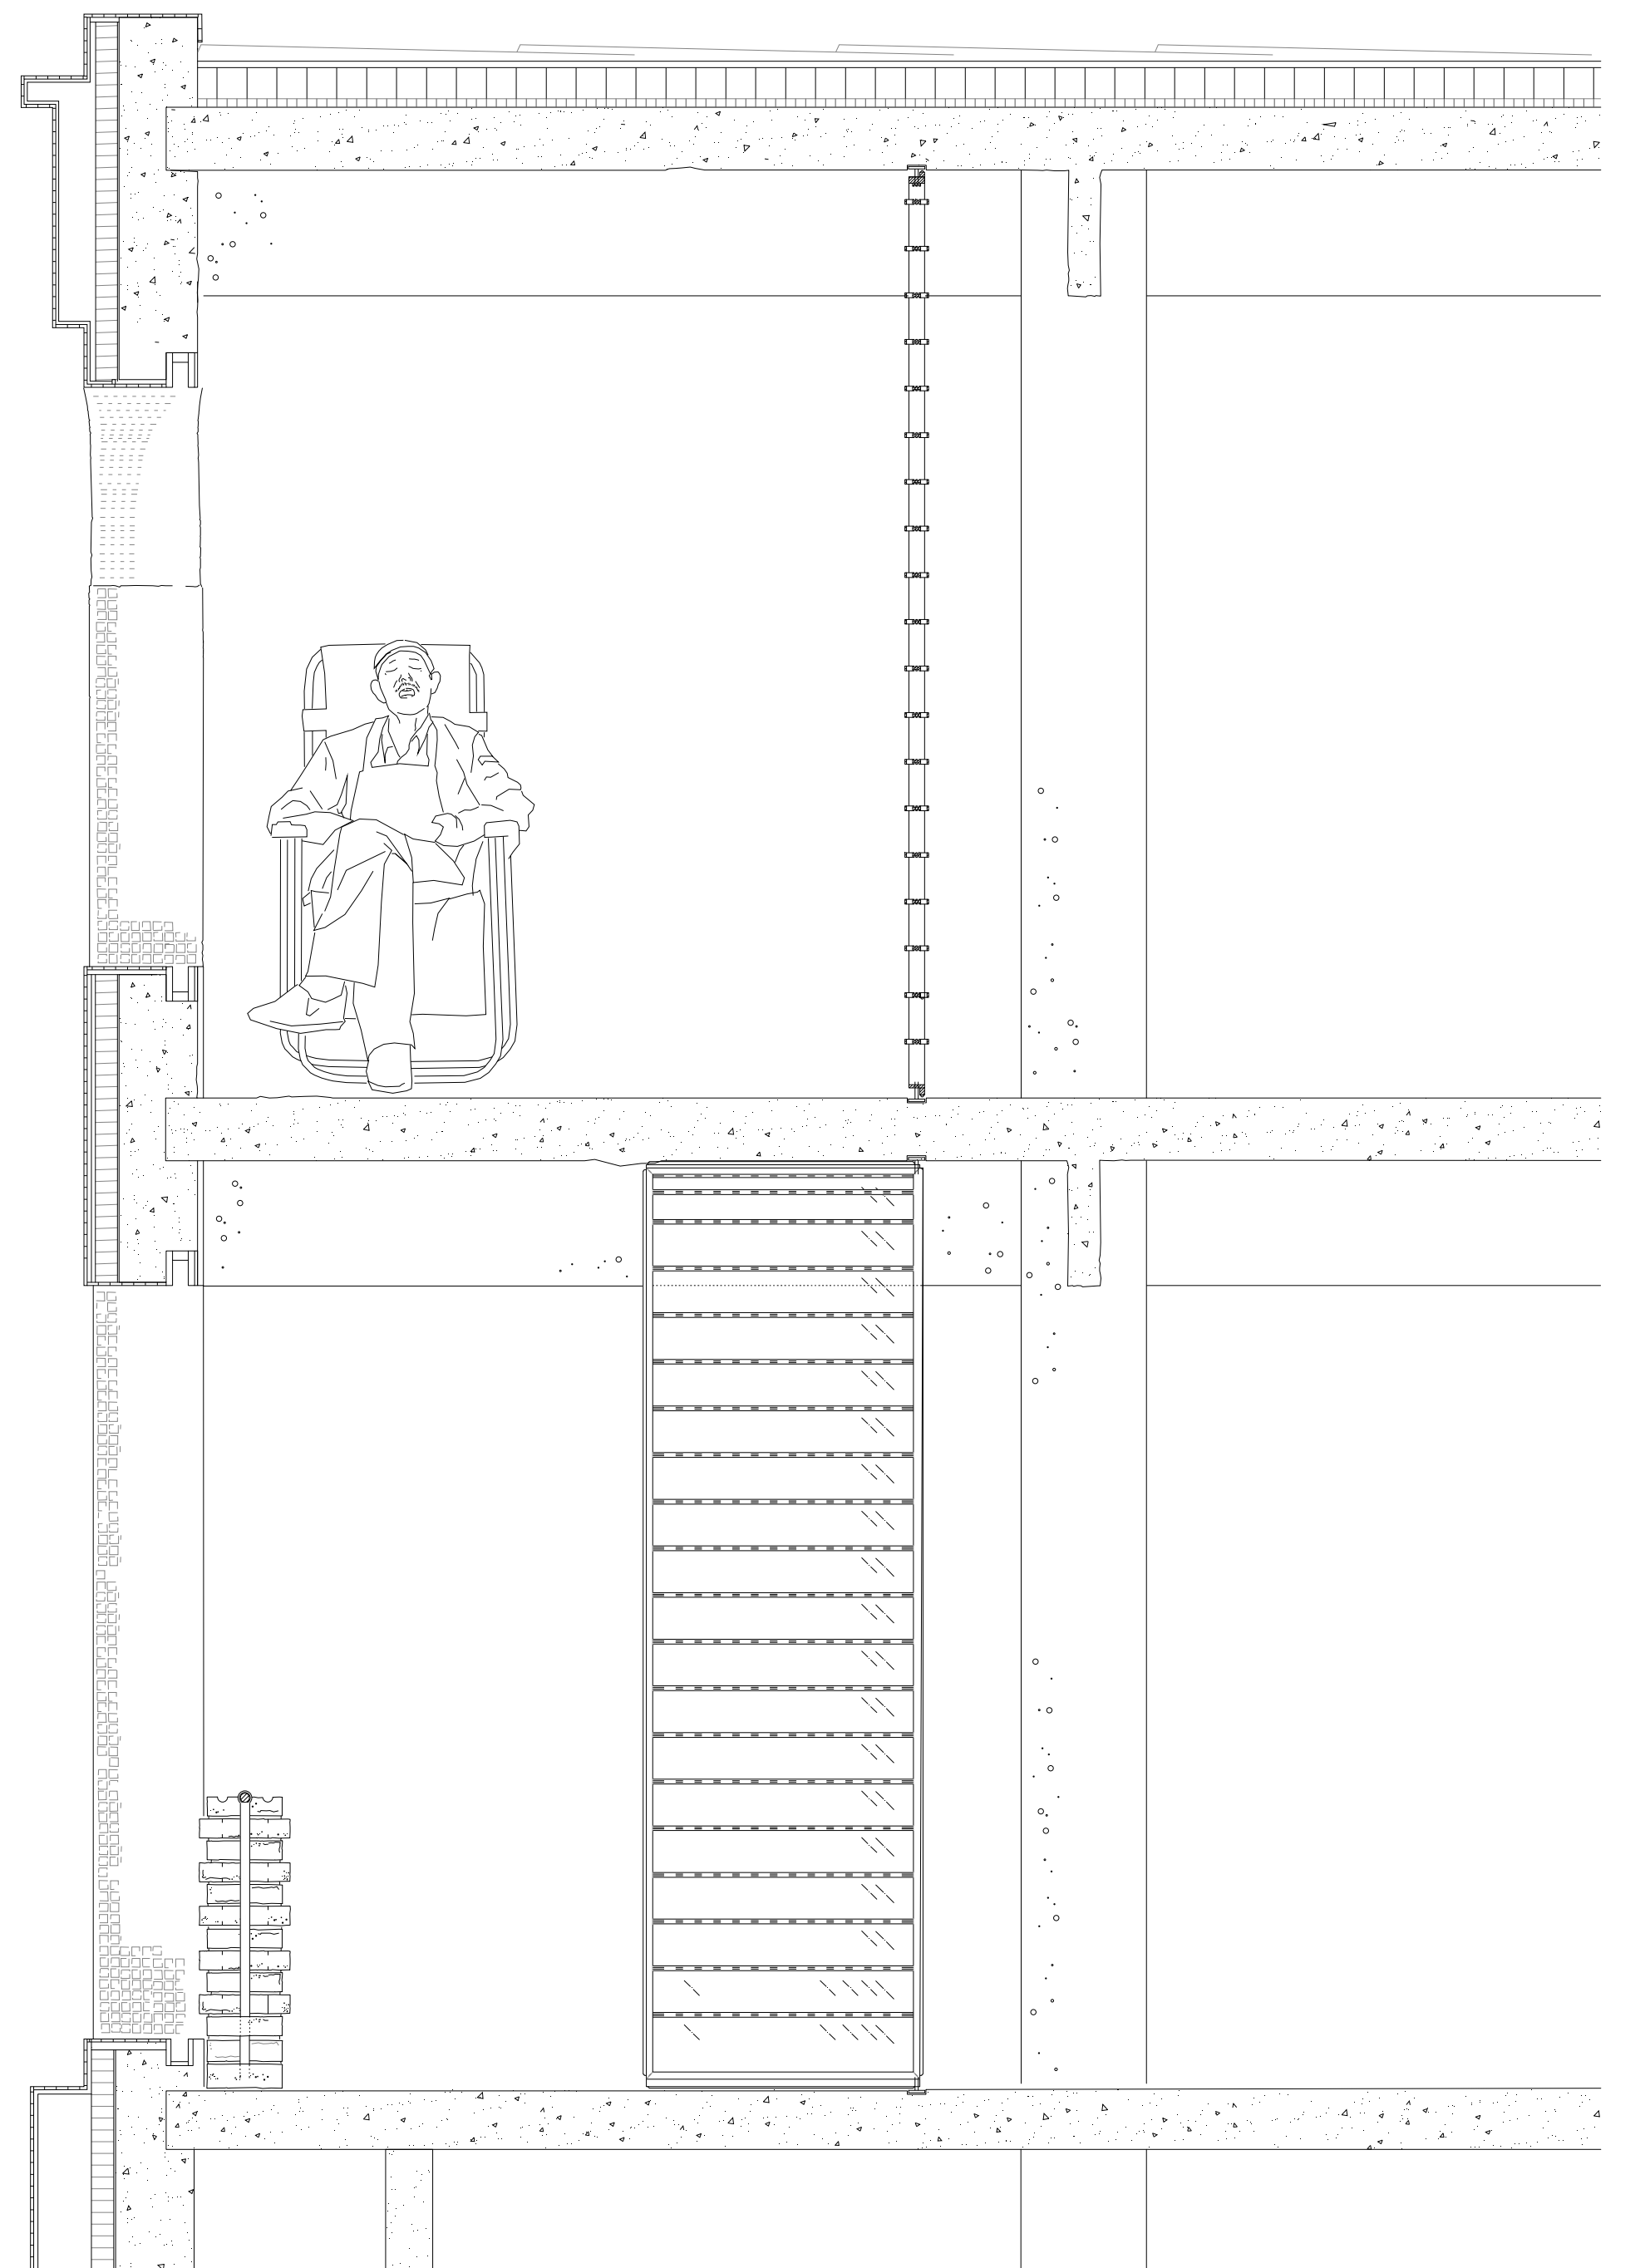
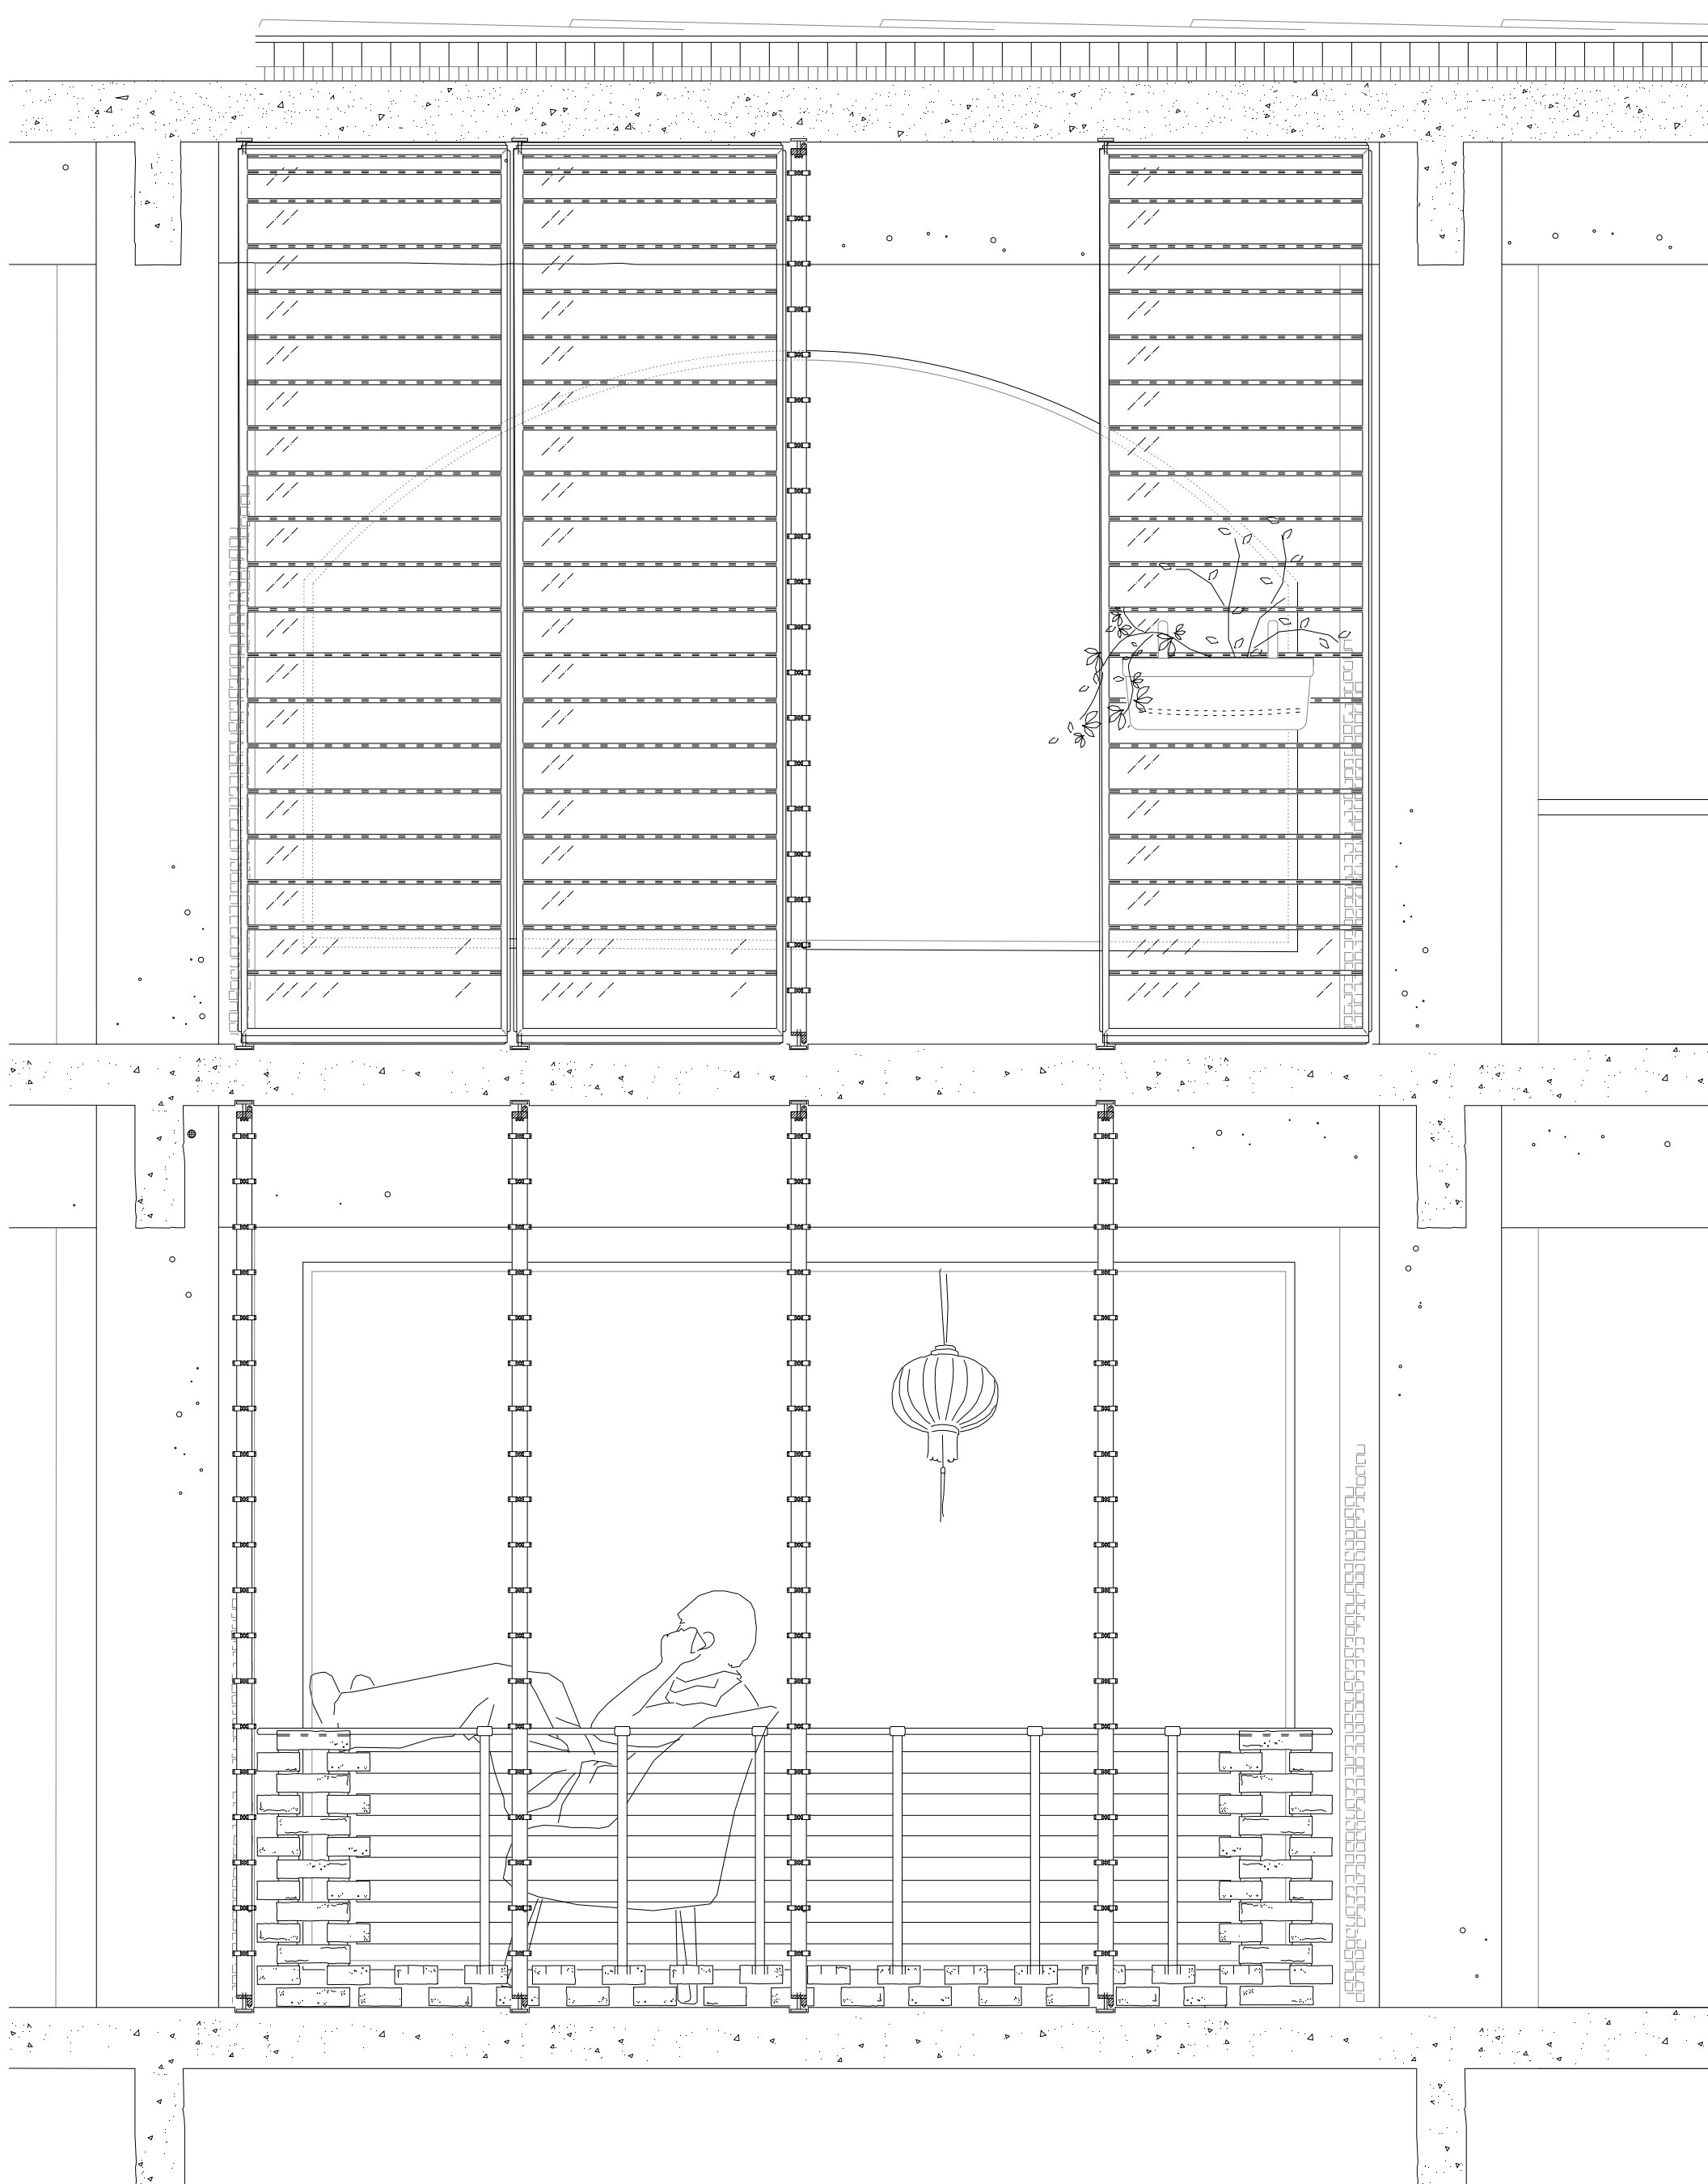


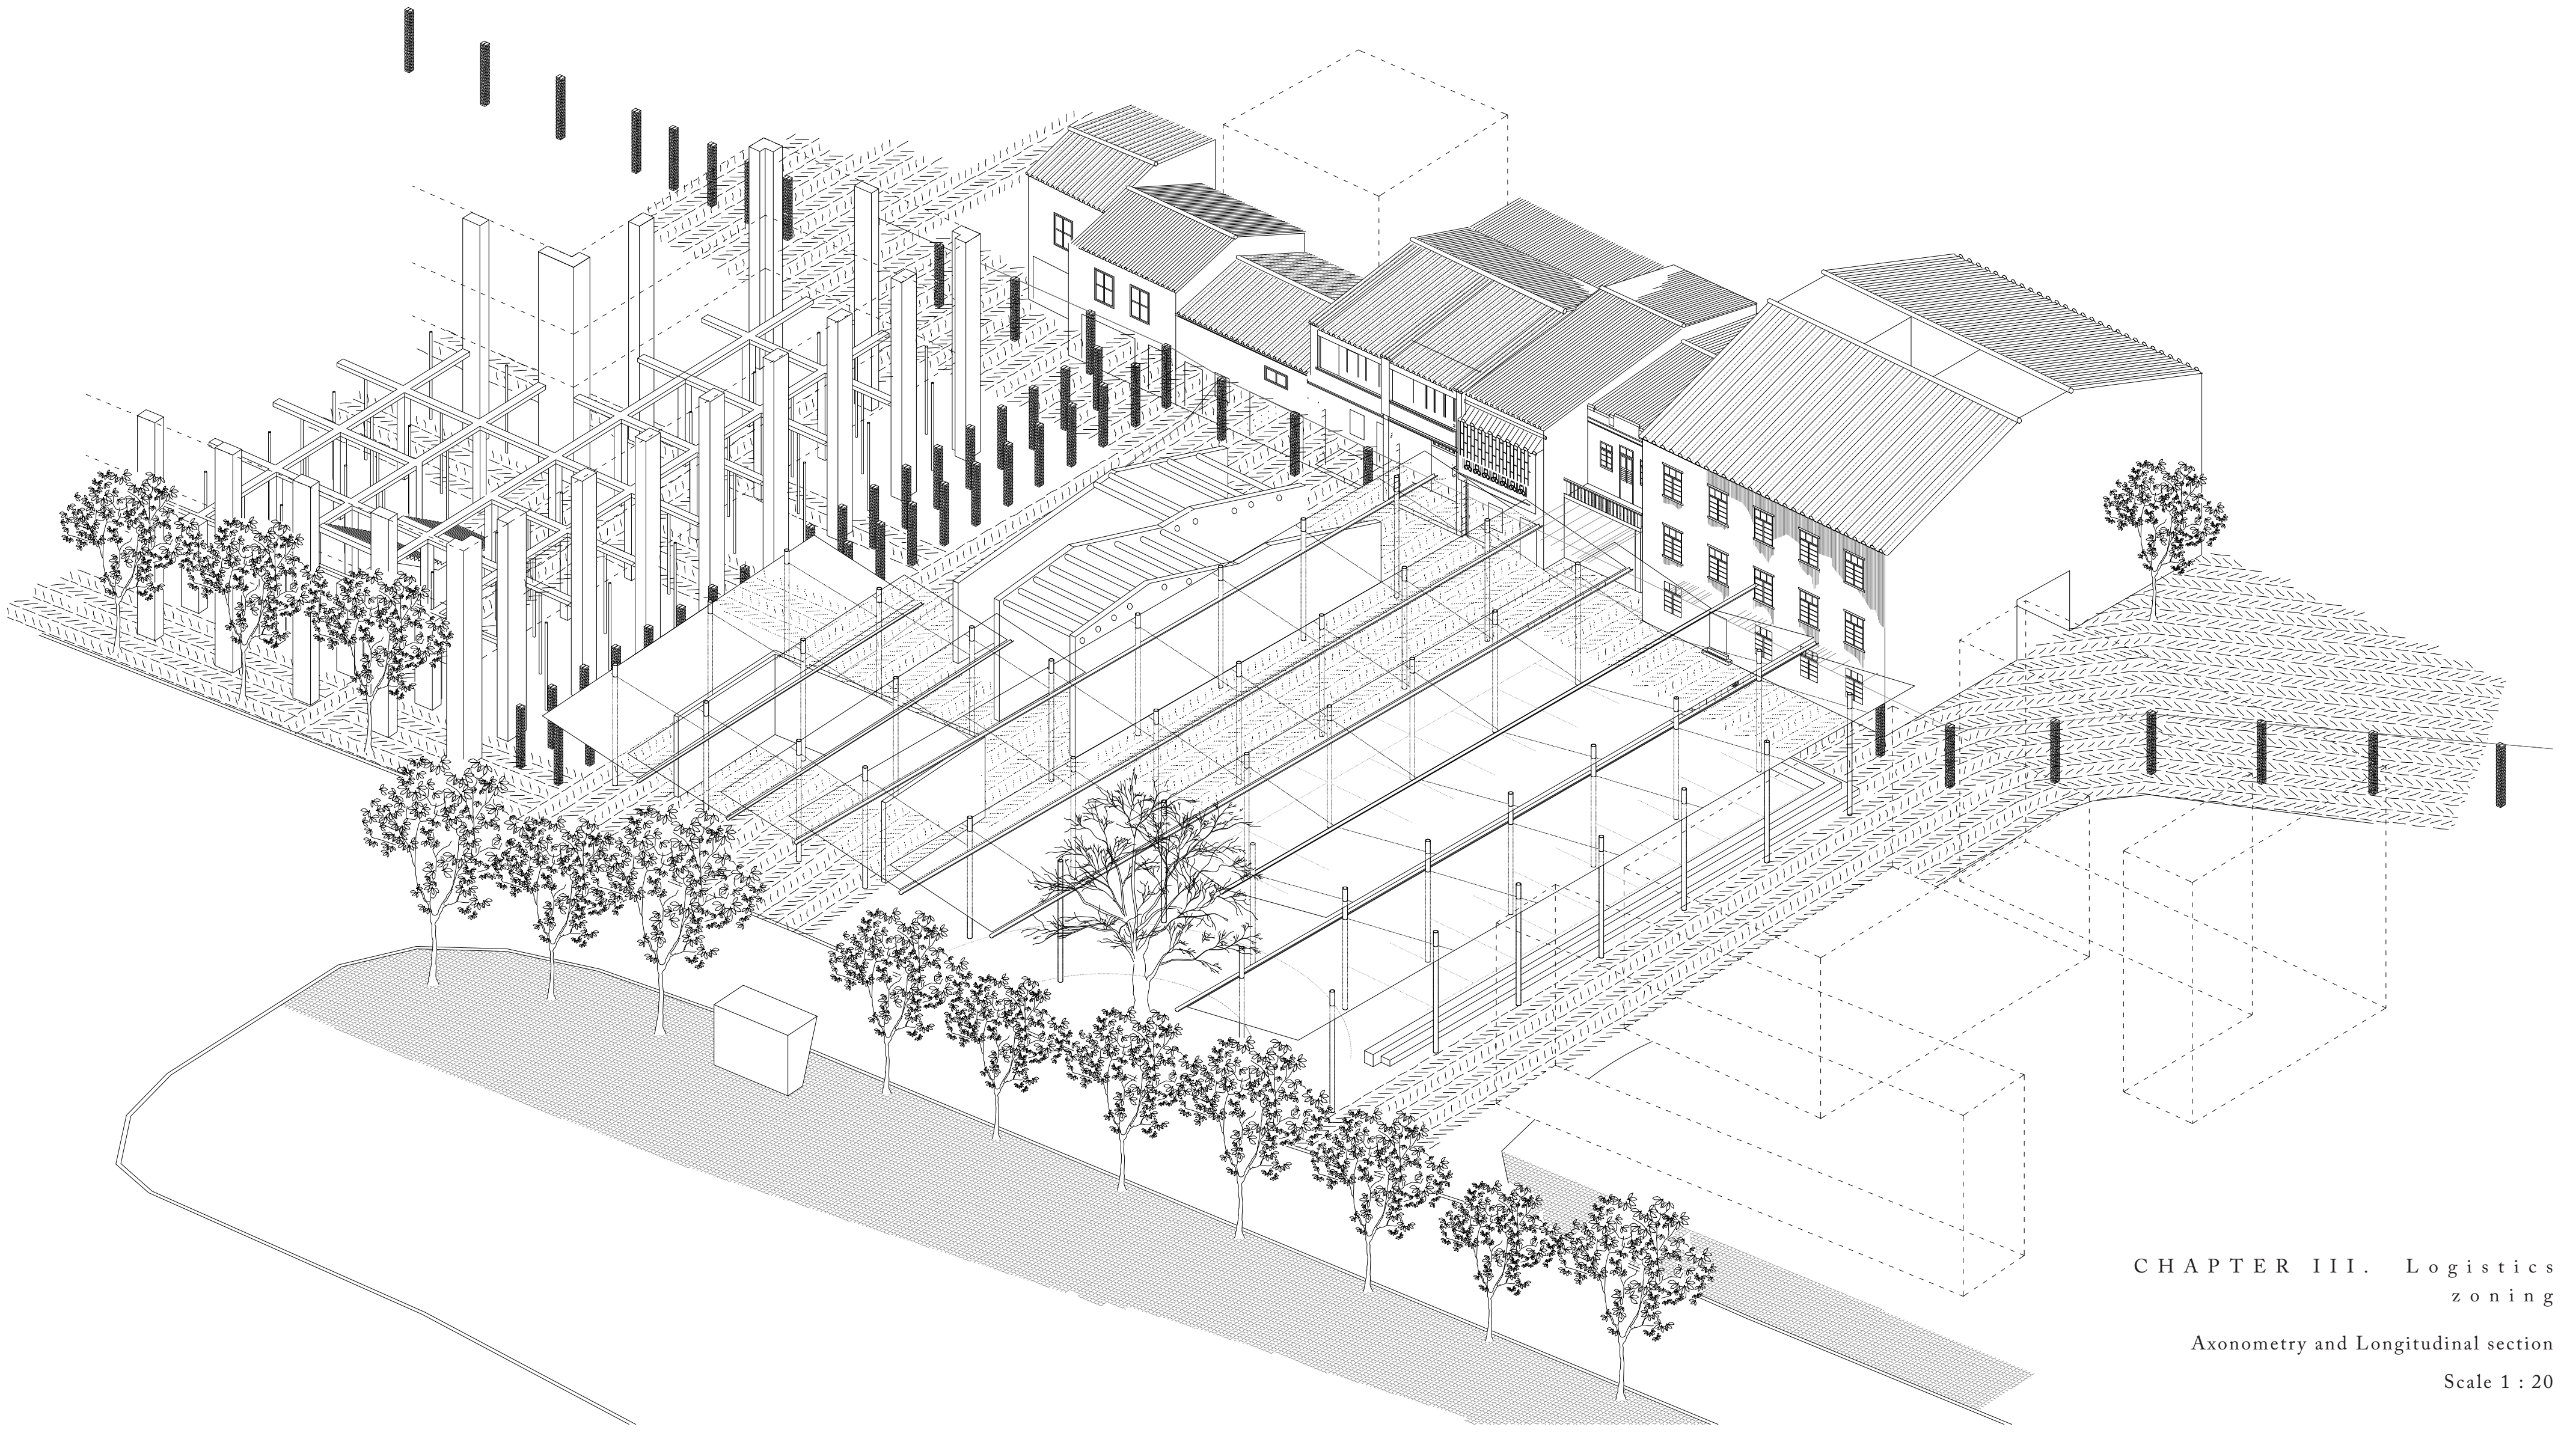

CHAPTER III. Logistics zoning

Axonometry and Longitudinal section

Scale 1 : 20

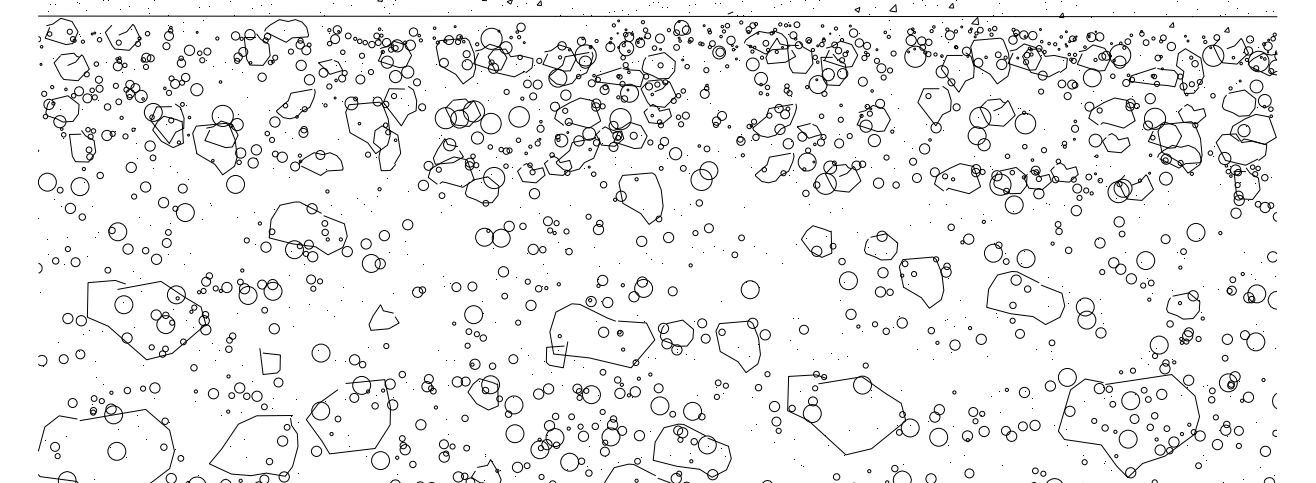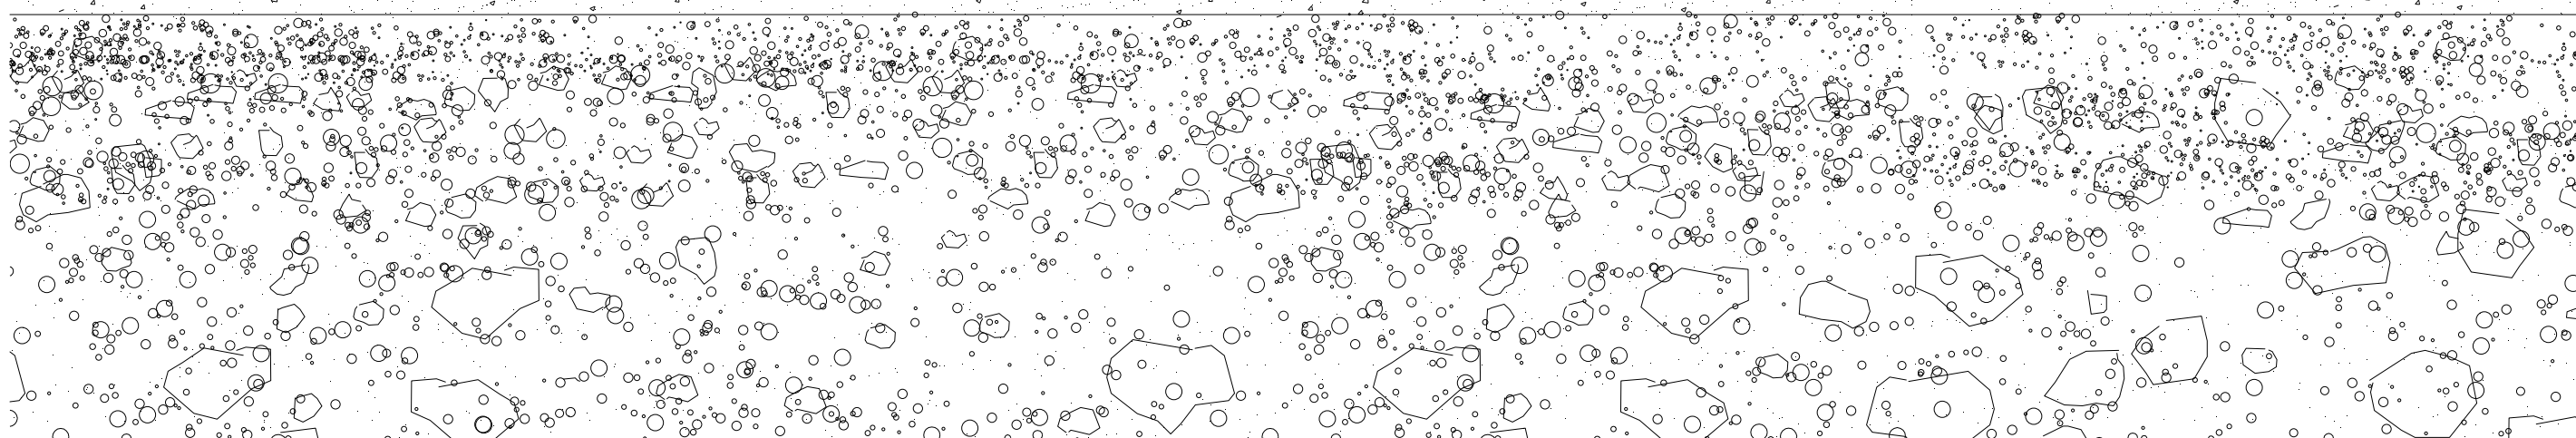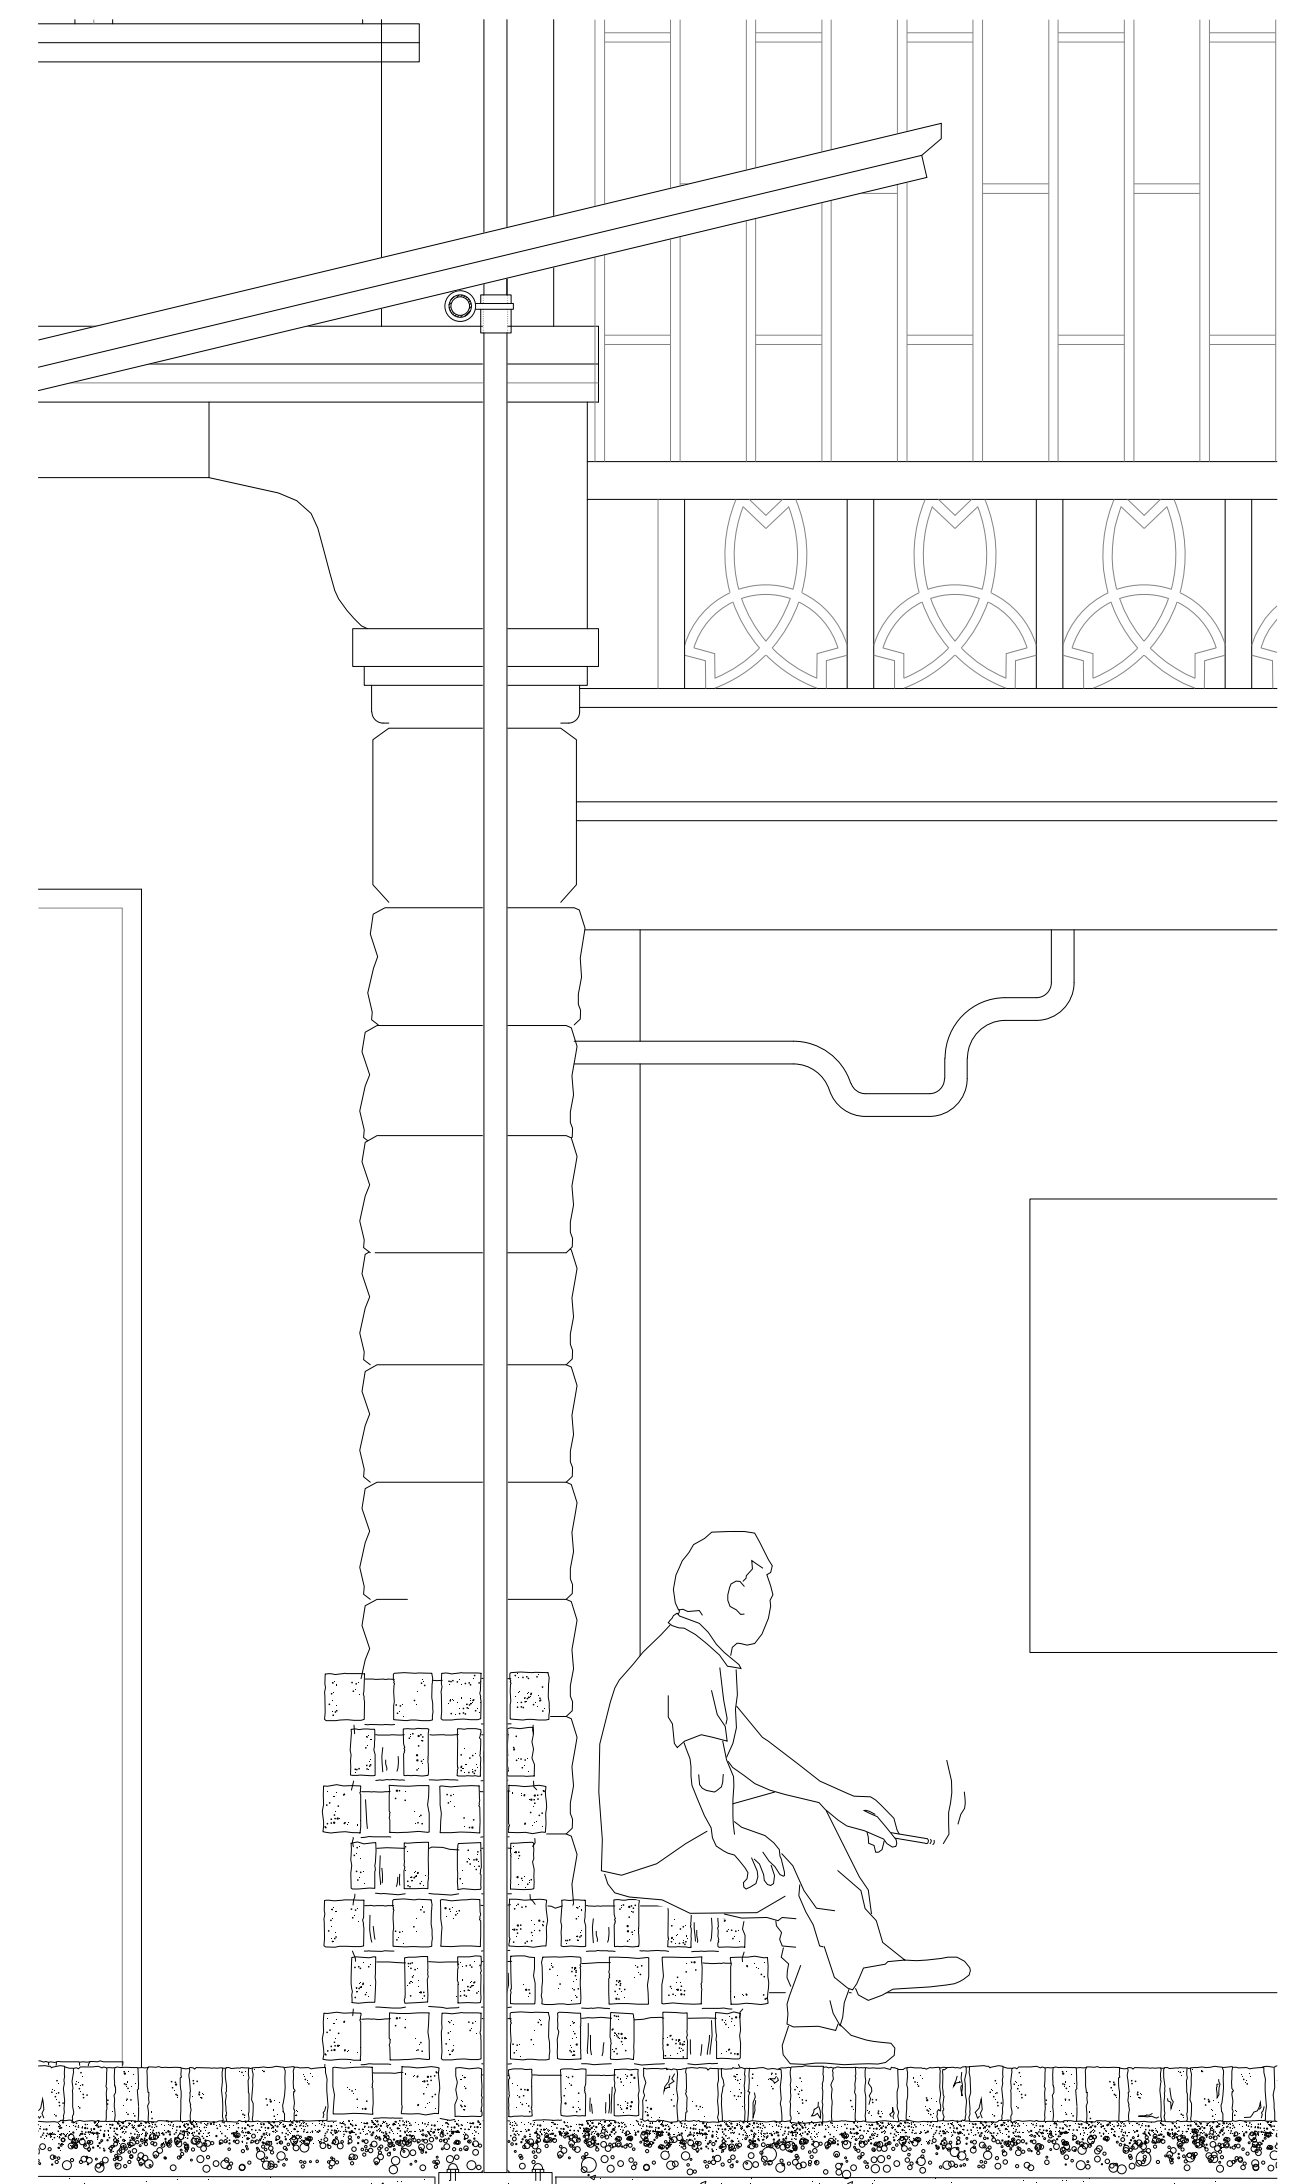





CHAPTER IV. Restaurant

Axonometry and Longitudinal section

Scale 1 : 20

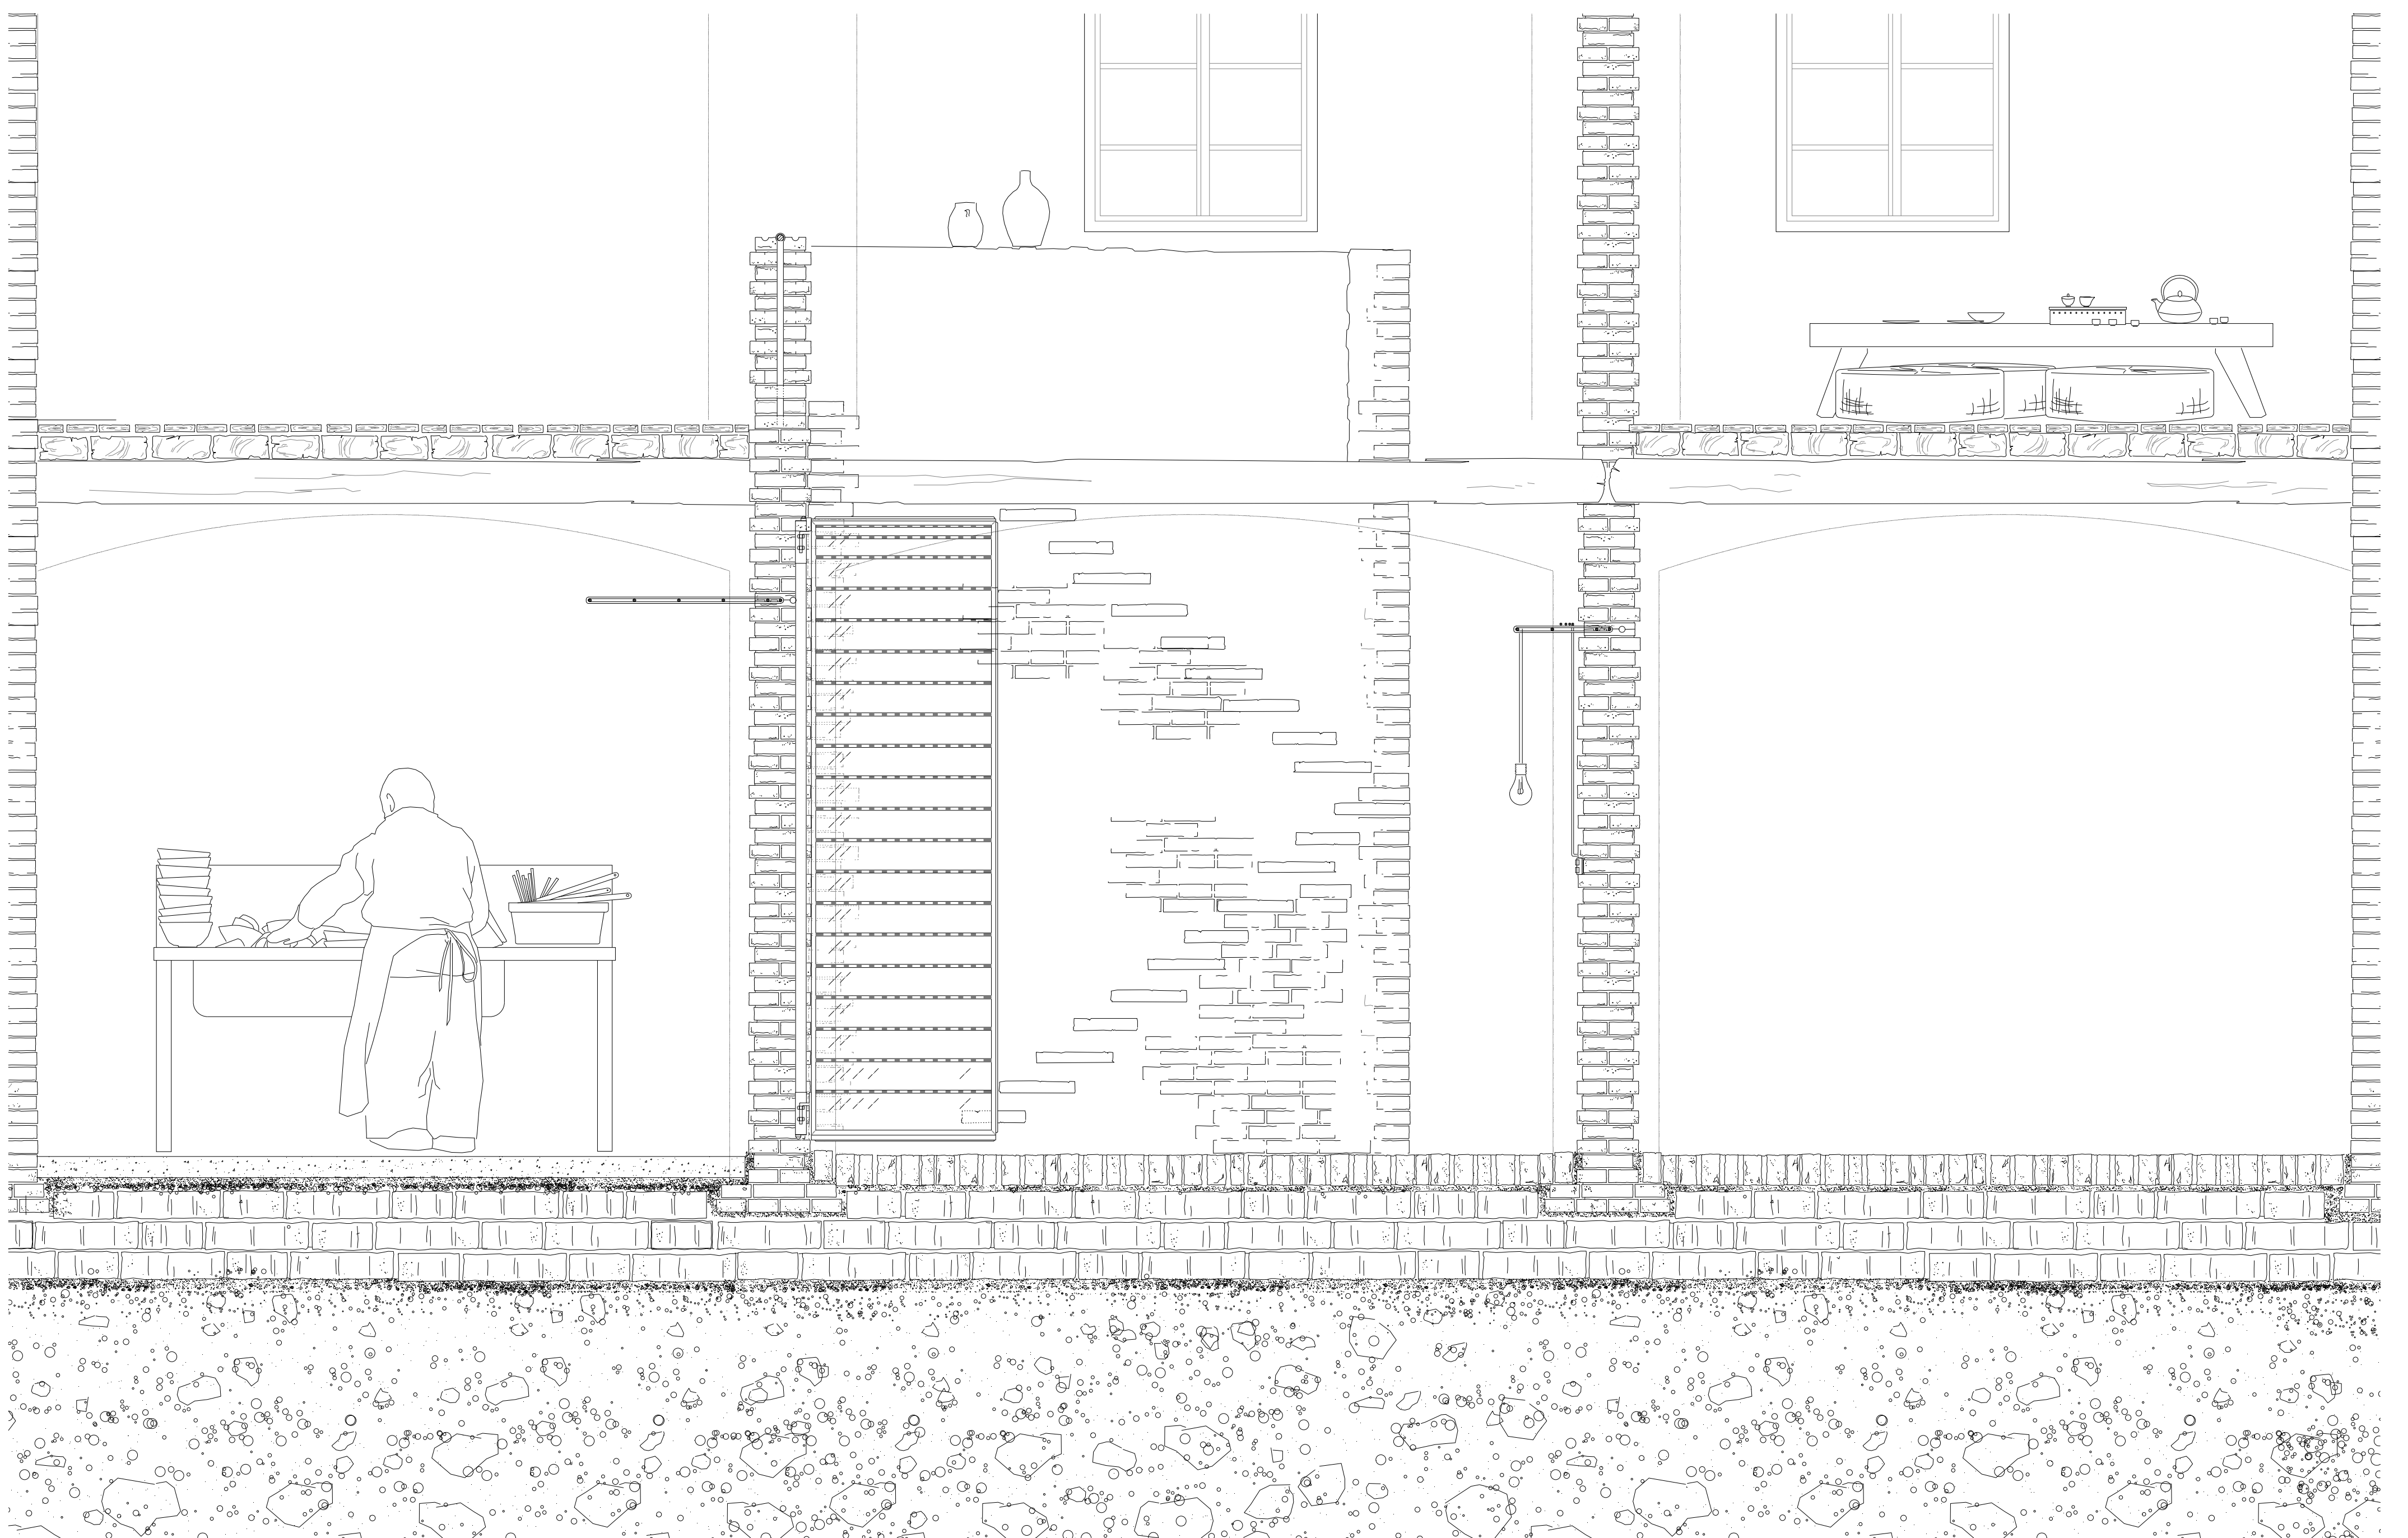


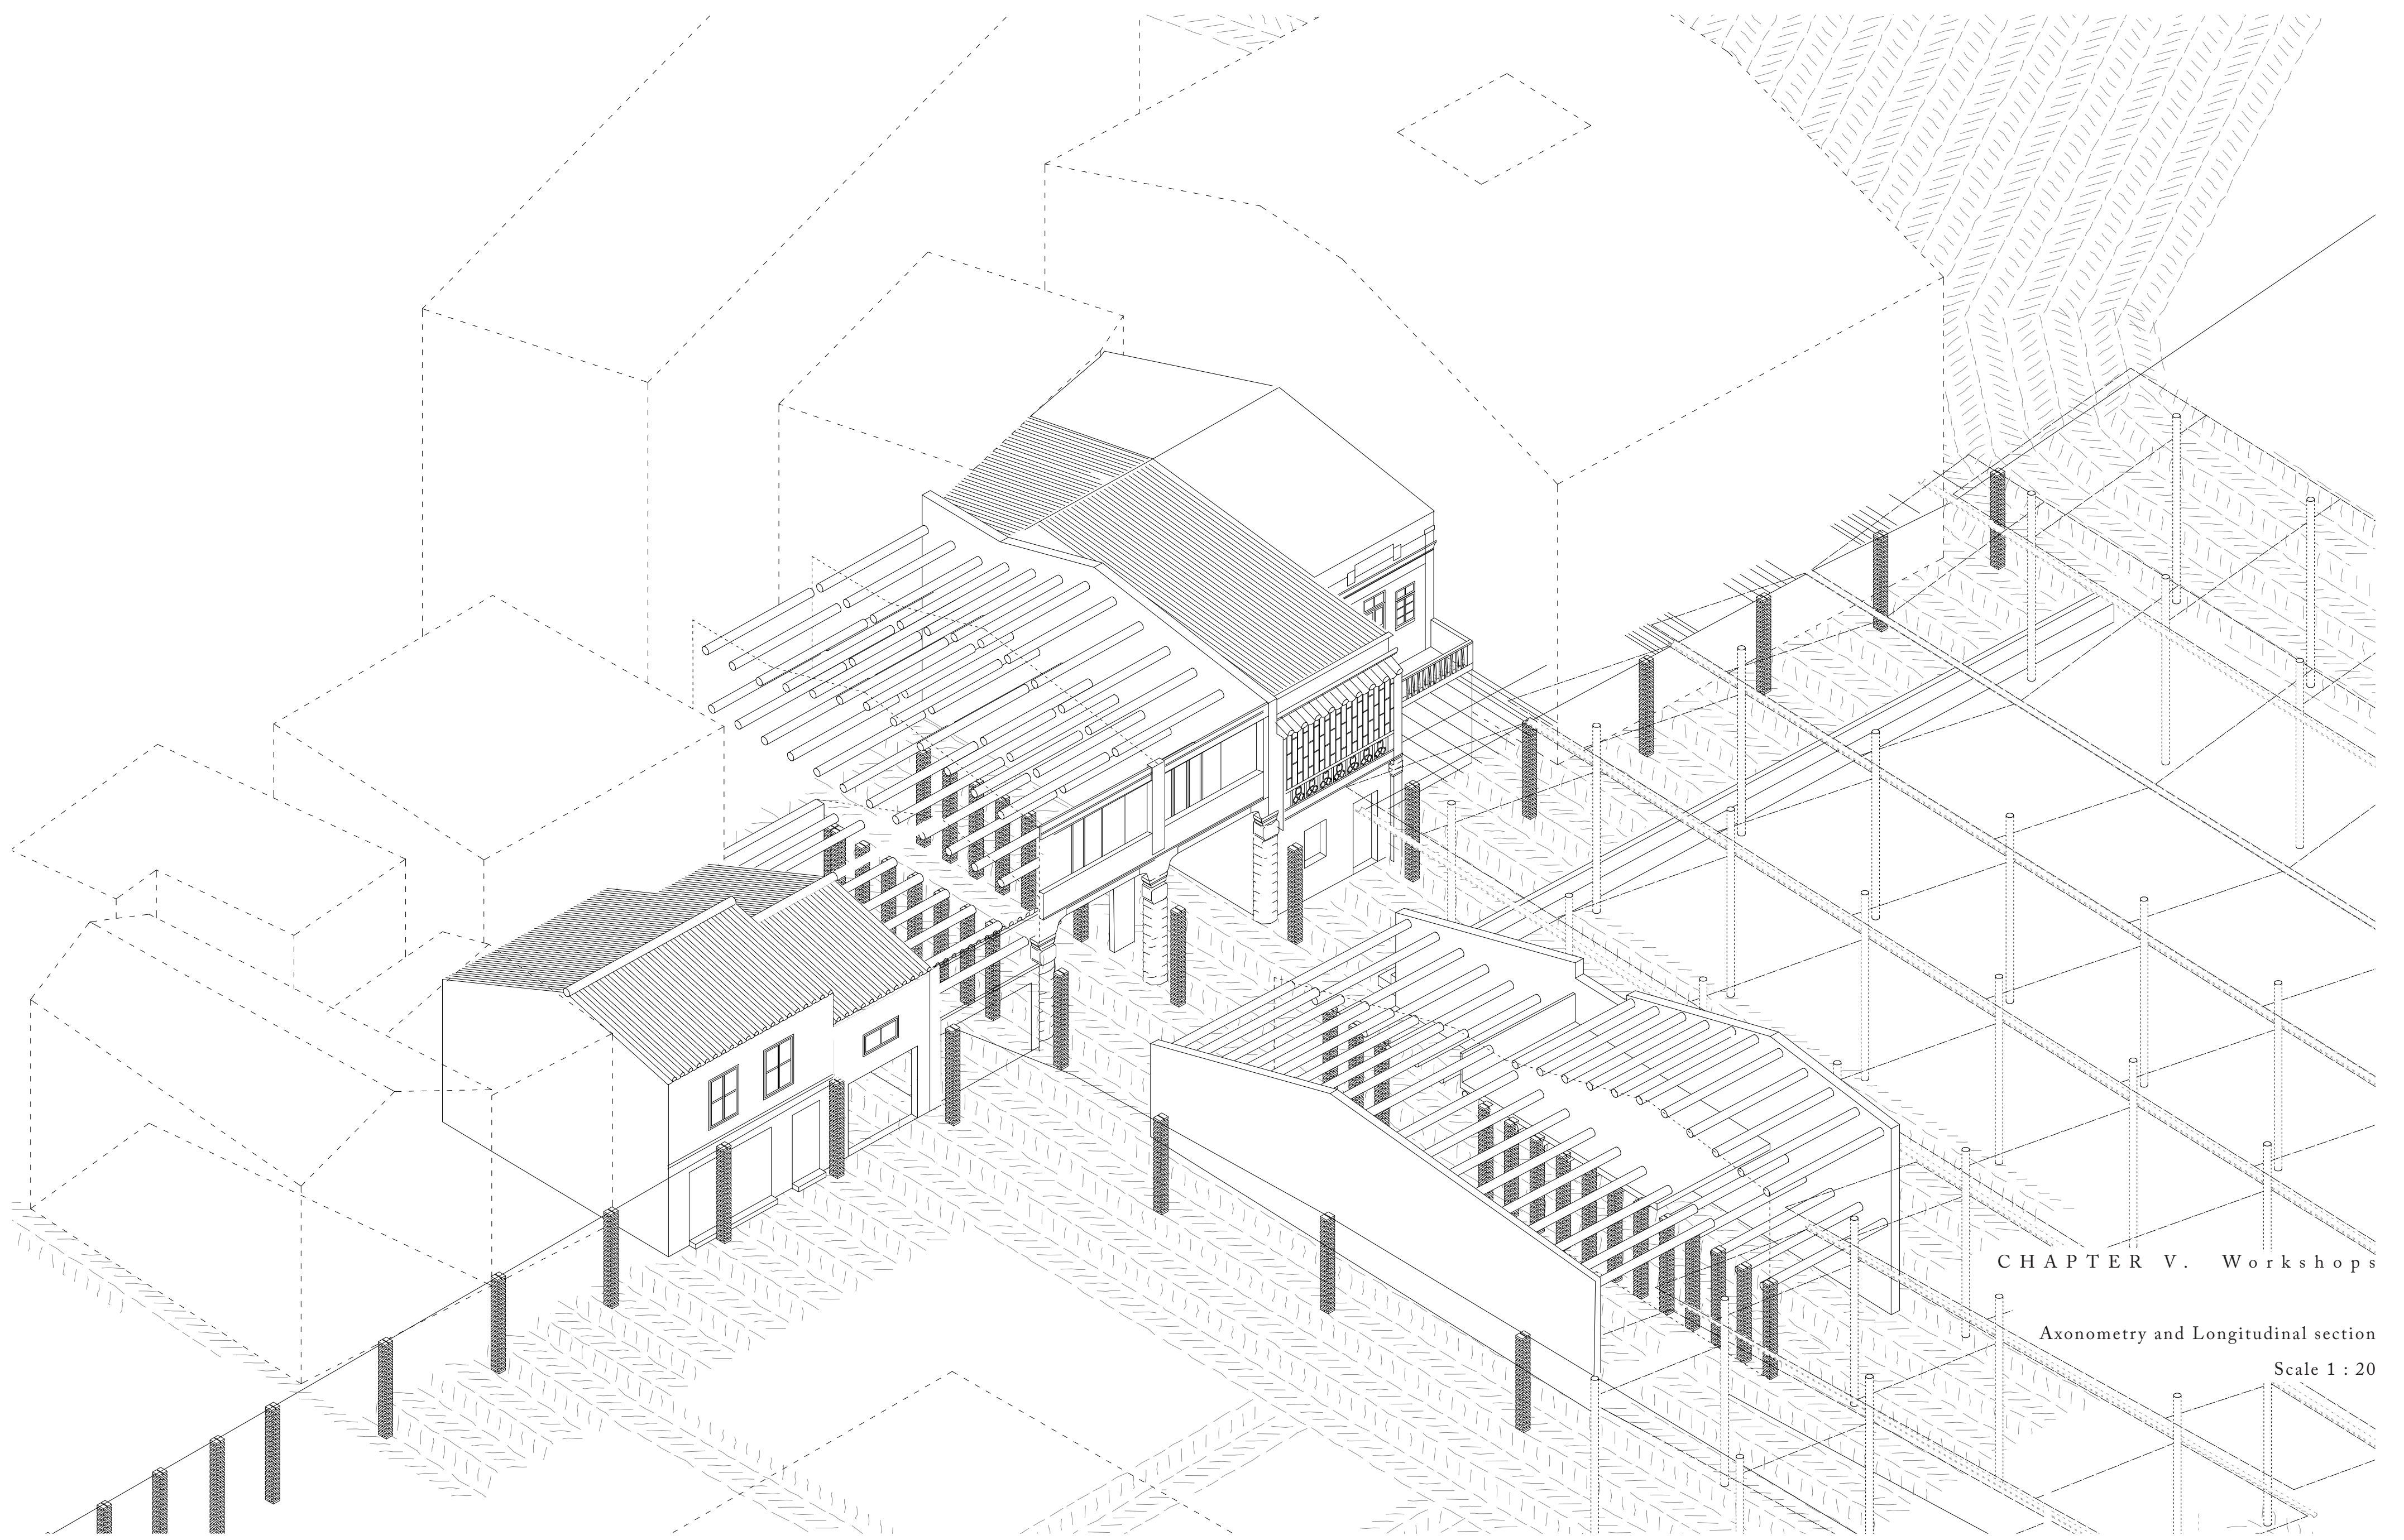

CHAPTER V. Workshops

Axonometry and Longitudinal section

Scale 1 : 20


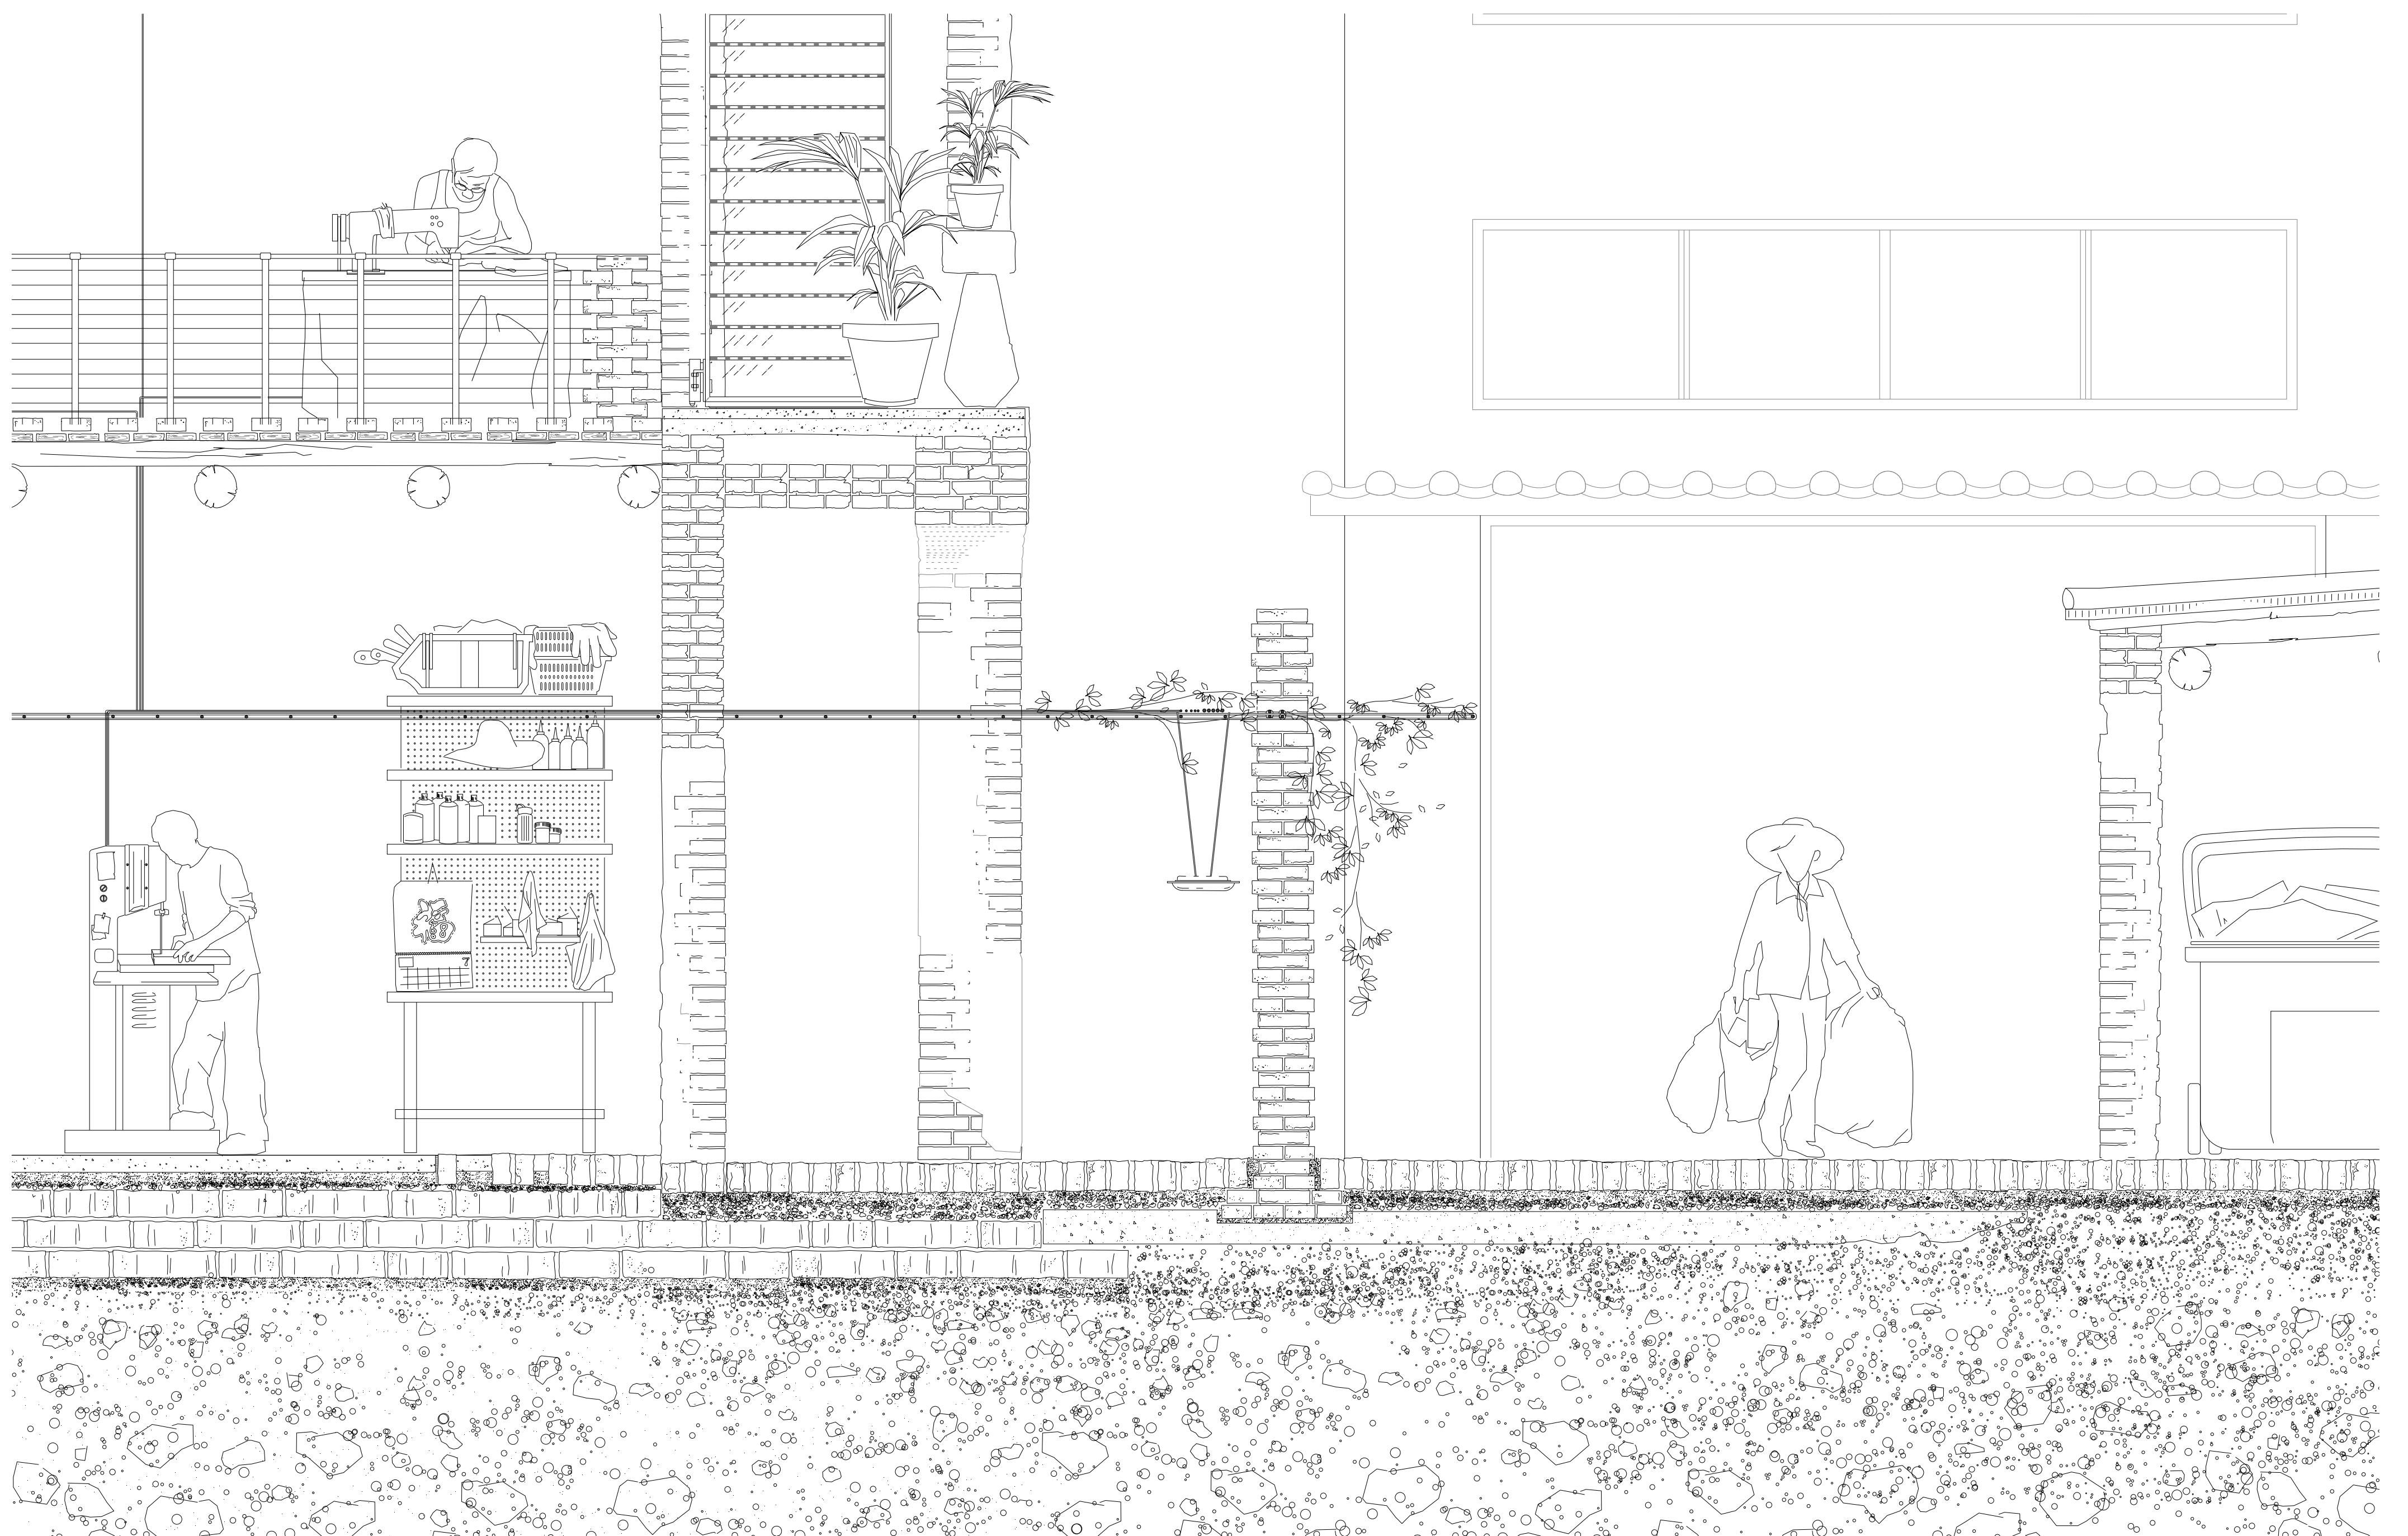





CHAPTER VI. Park

Axonometry and Longitudinal section

Scale 1 : 20

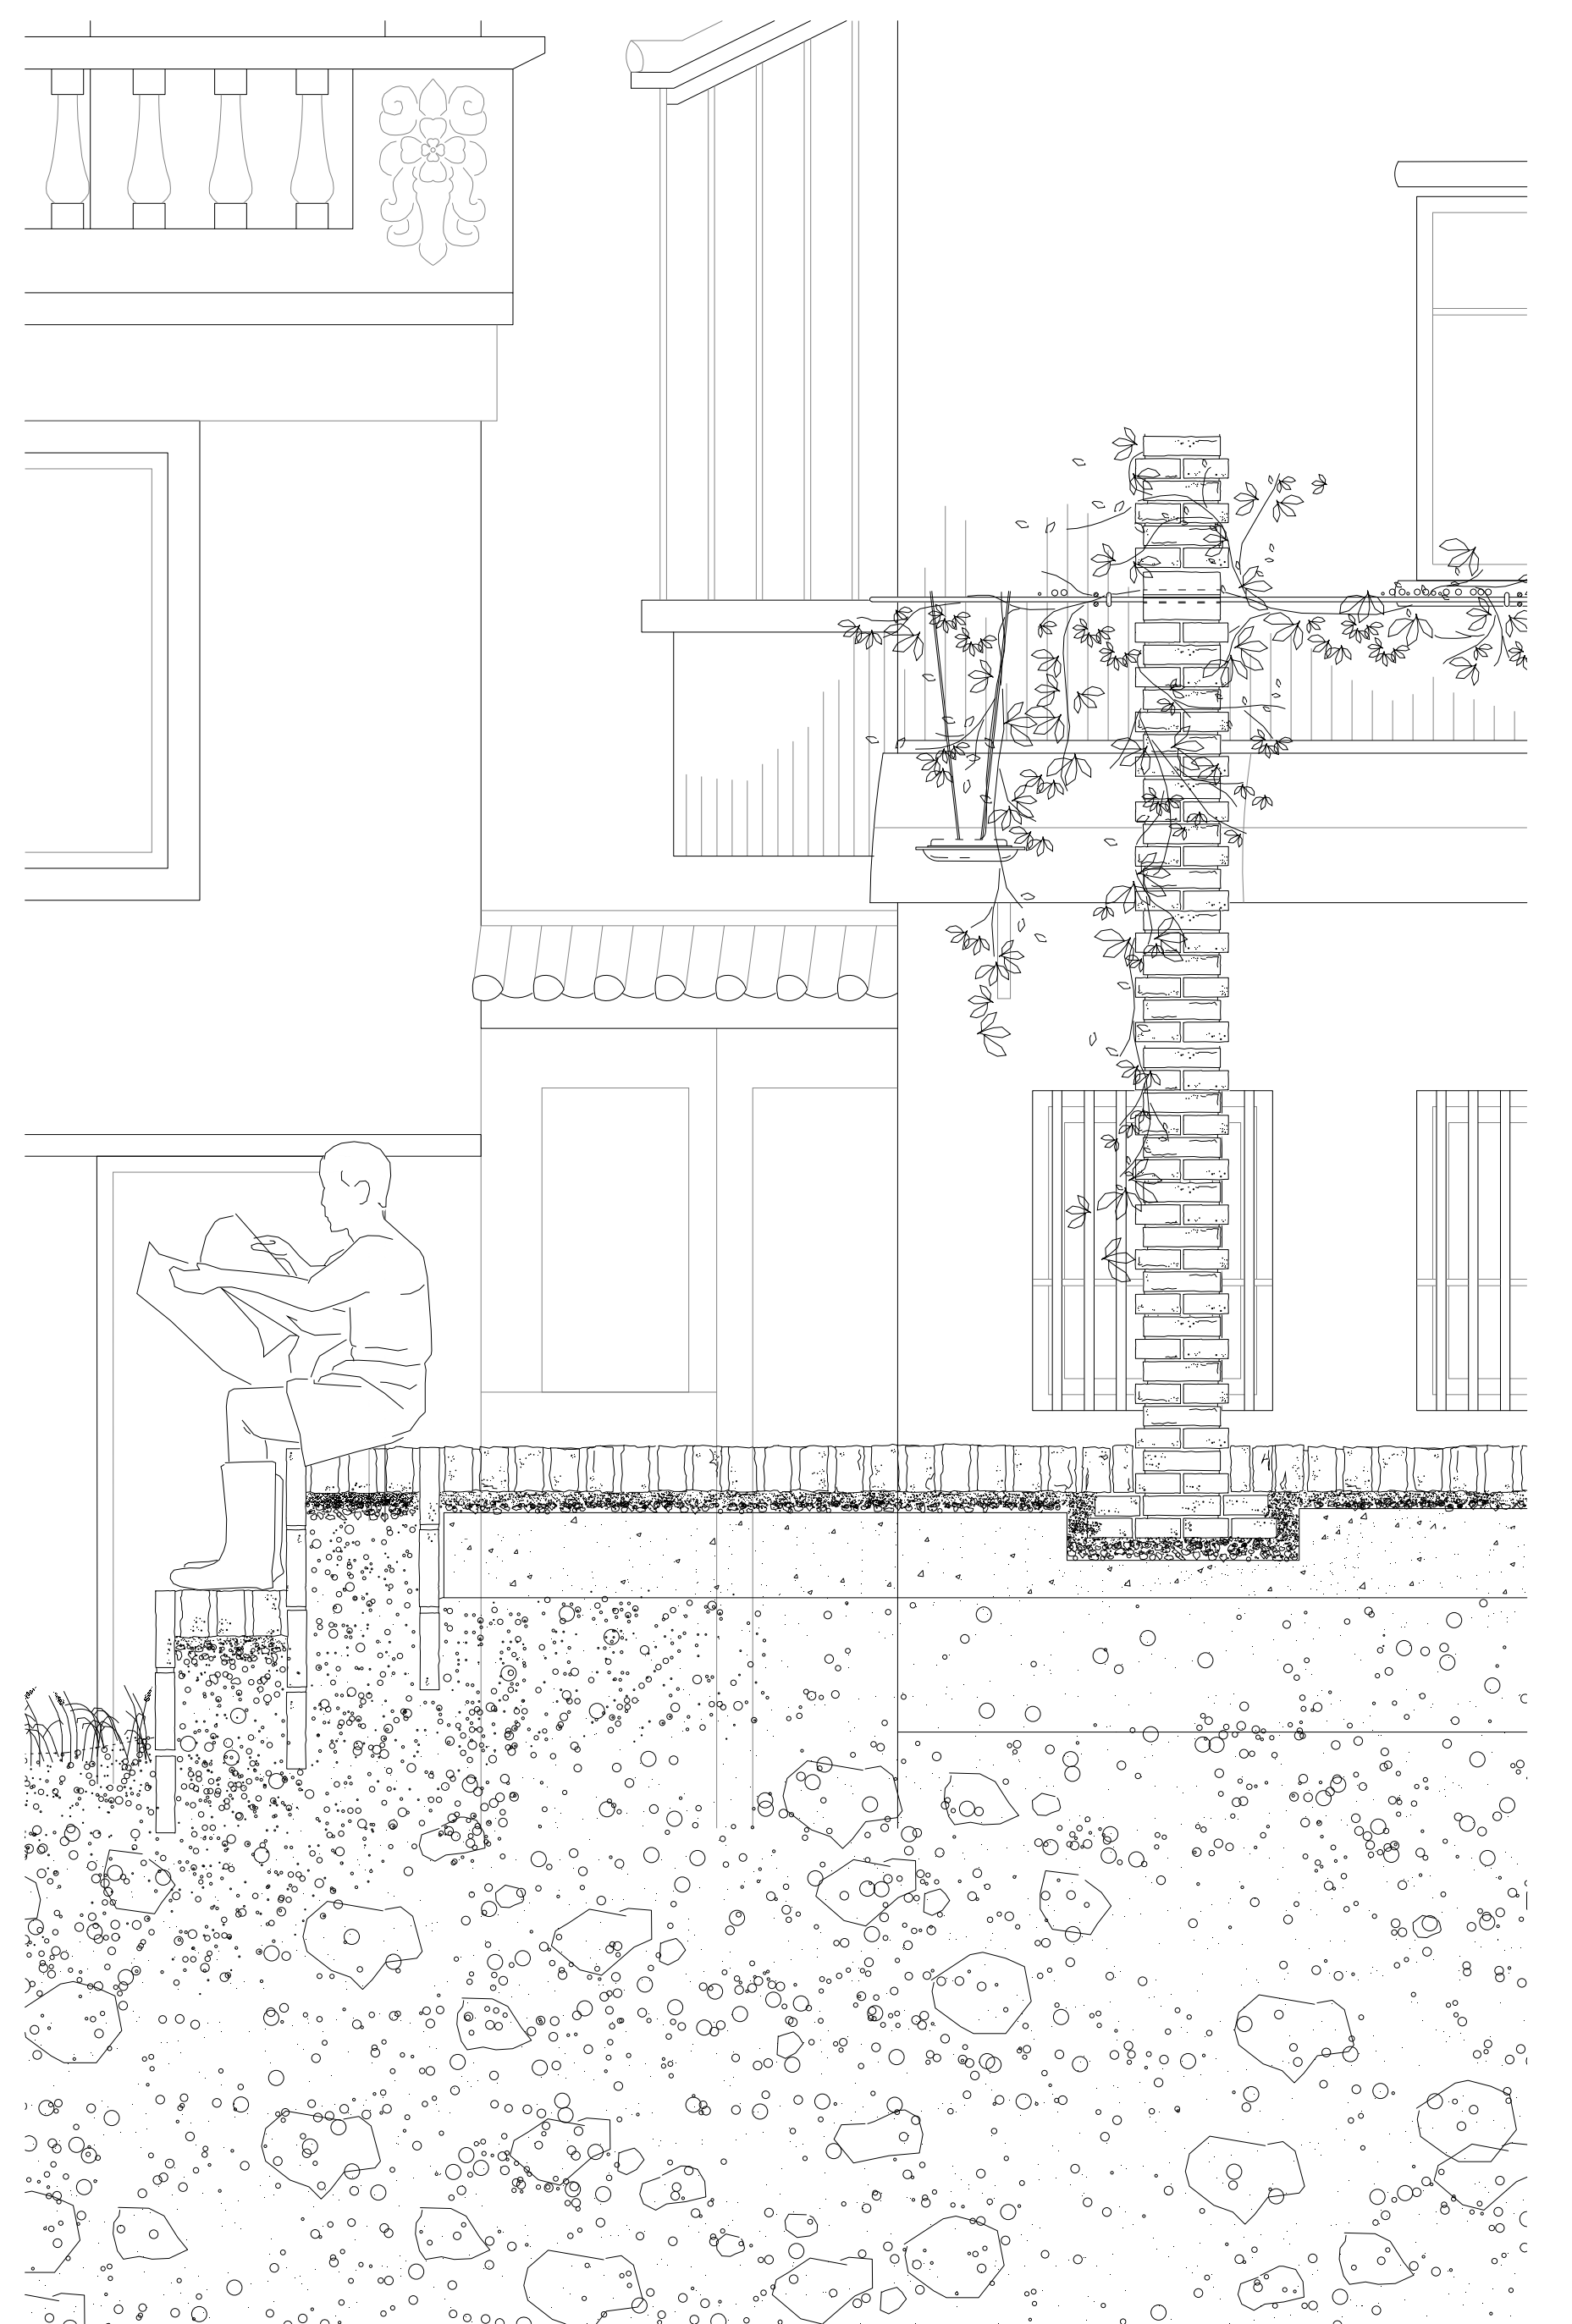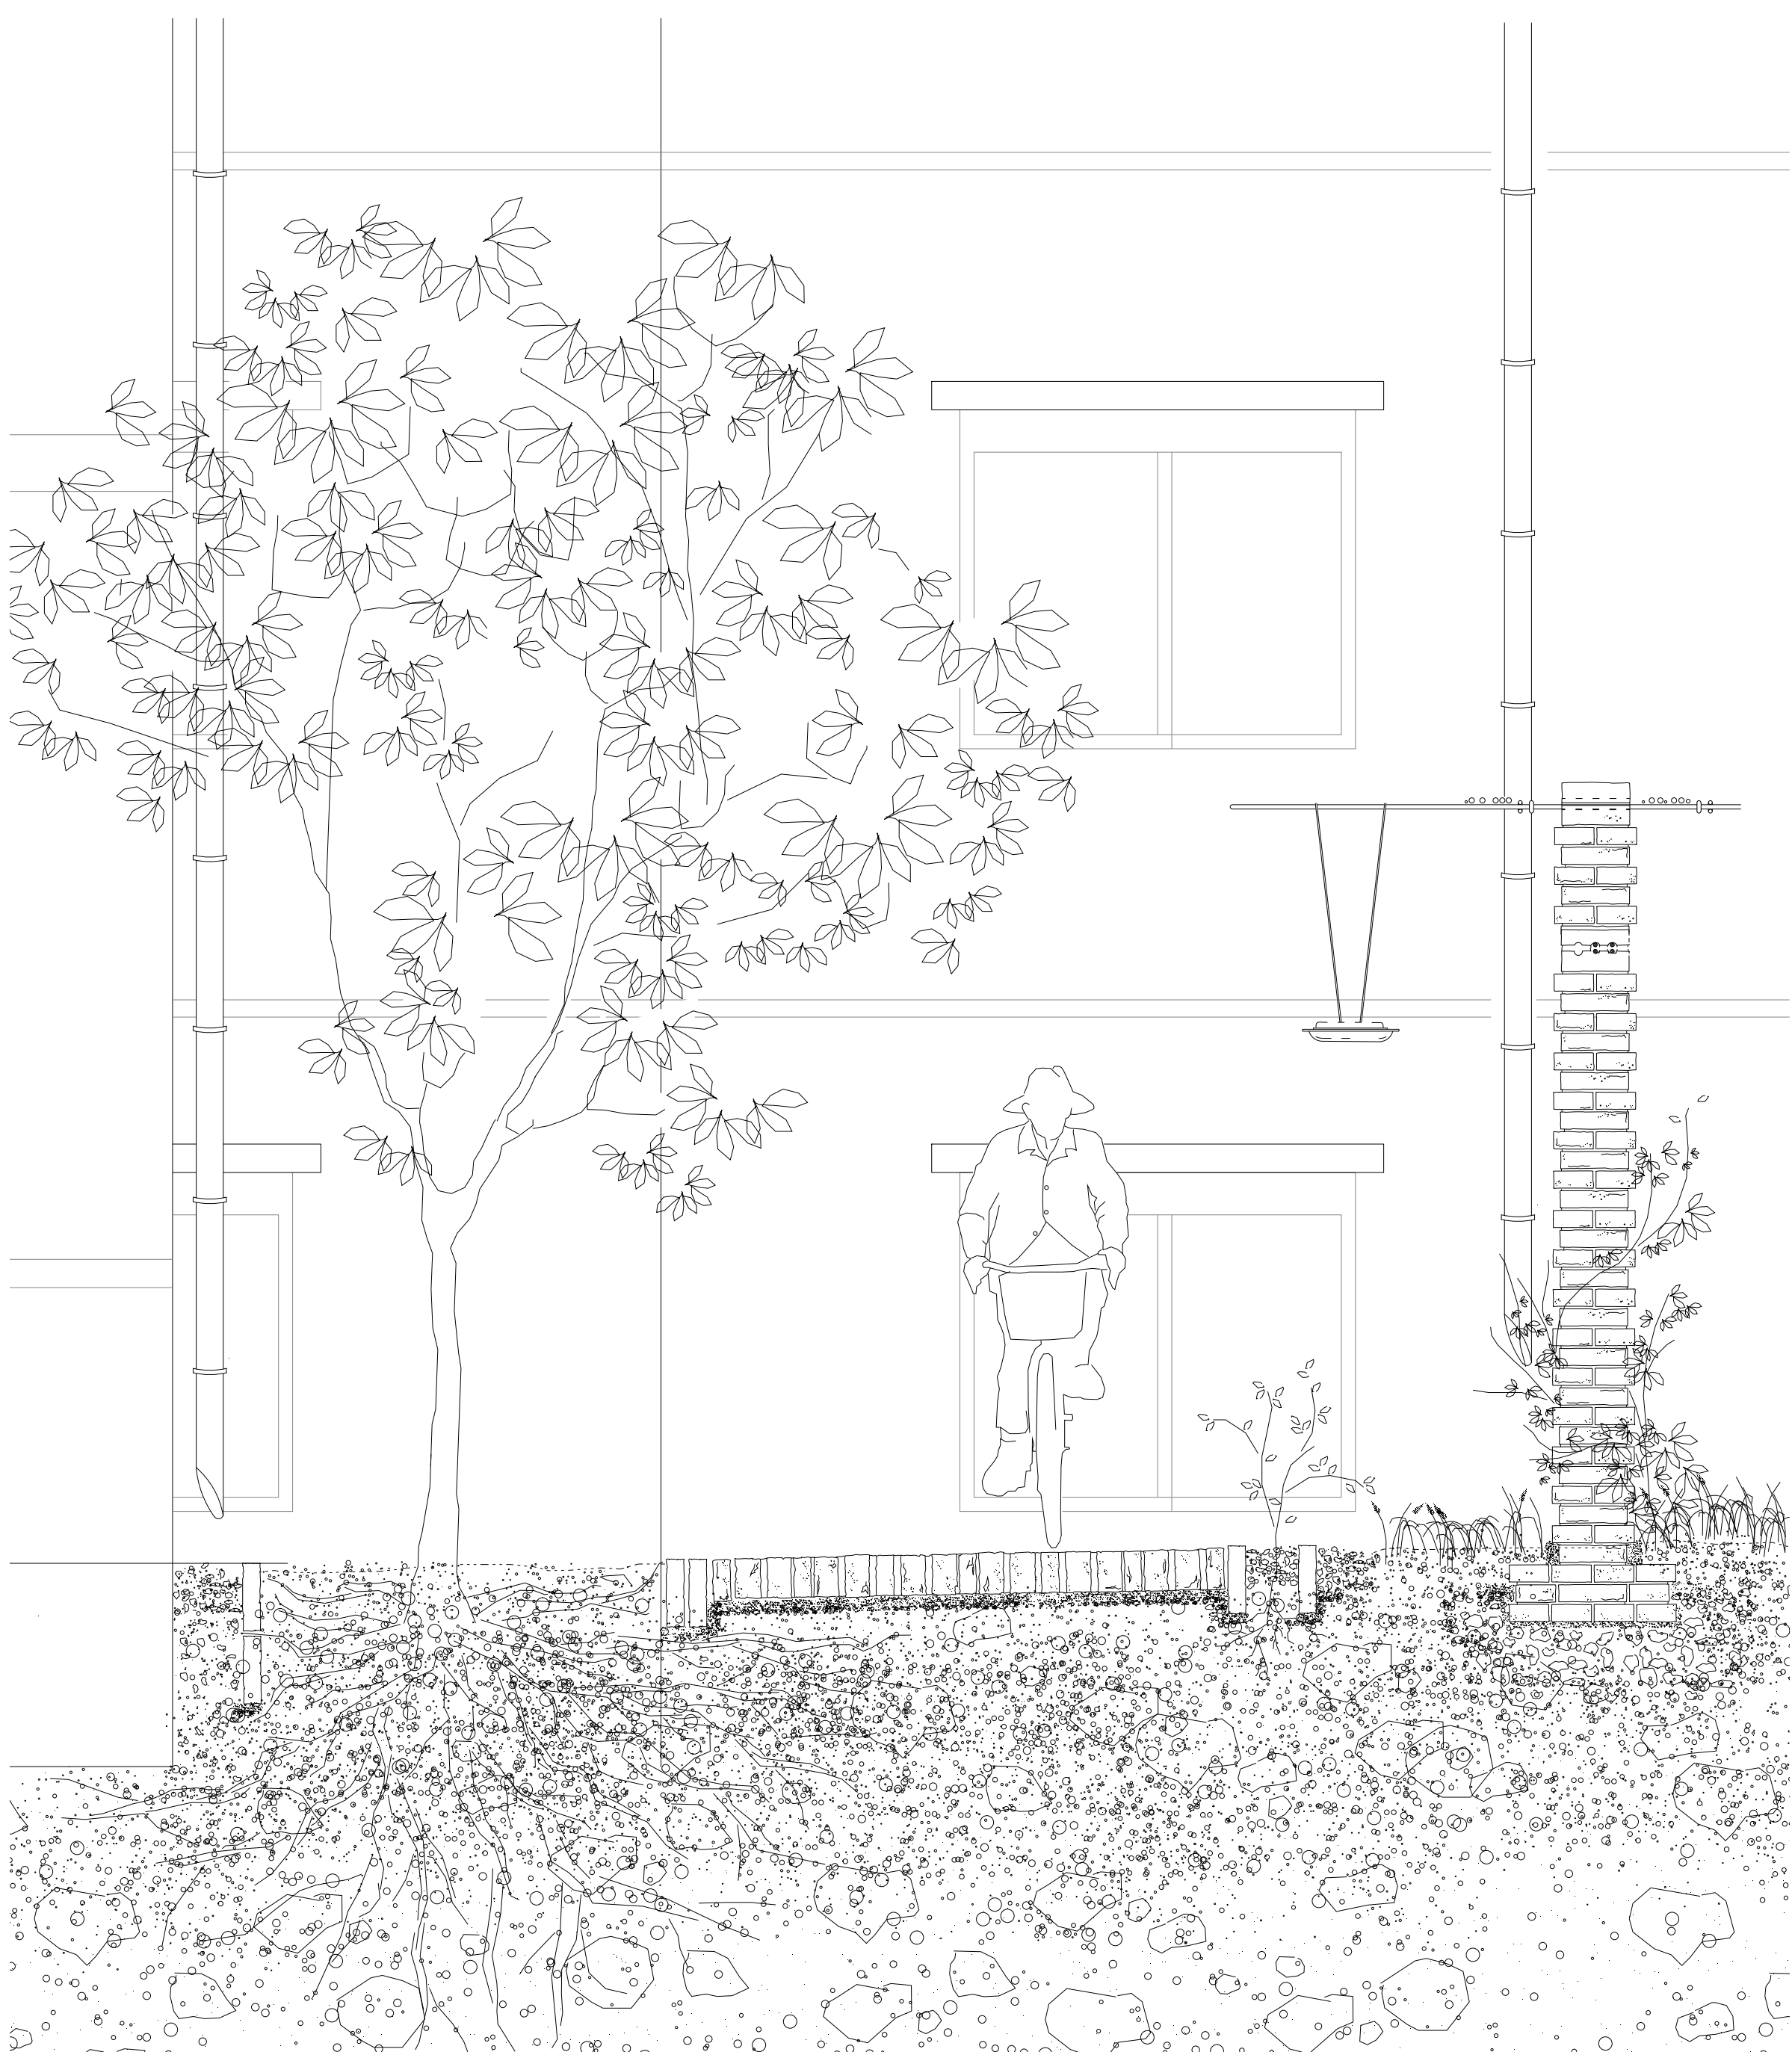

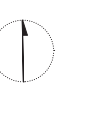

S I T E P L A N

Old Shiqi qu
Scale 1 : 2500