


Coupe A-A 1/200

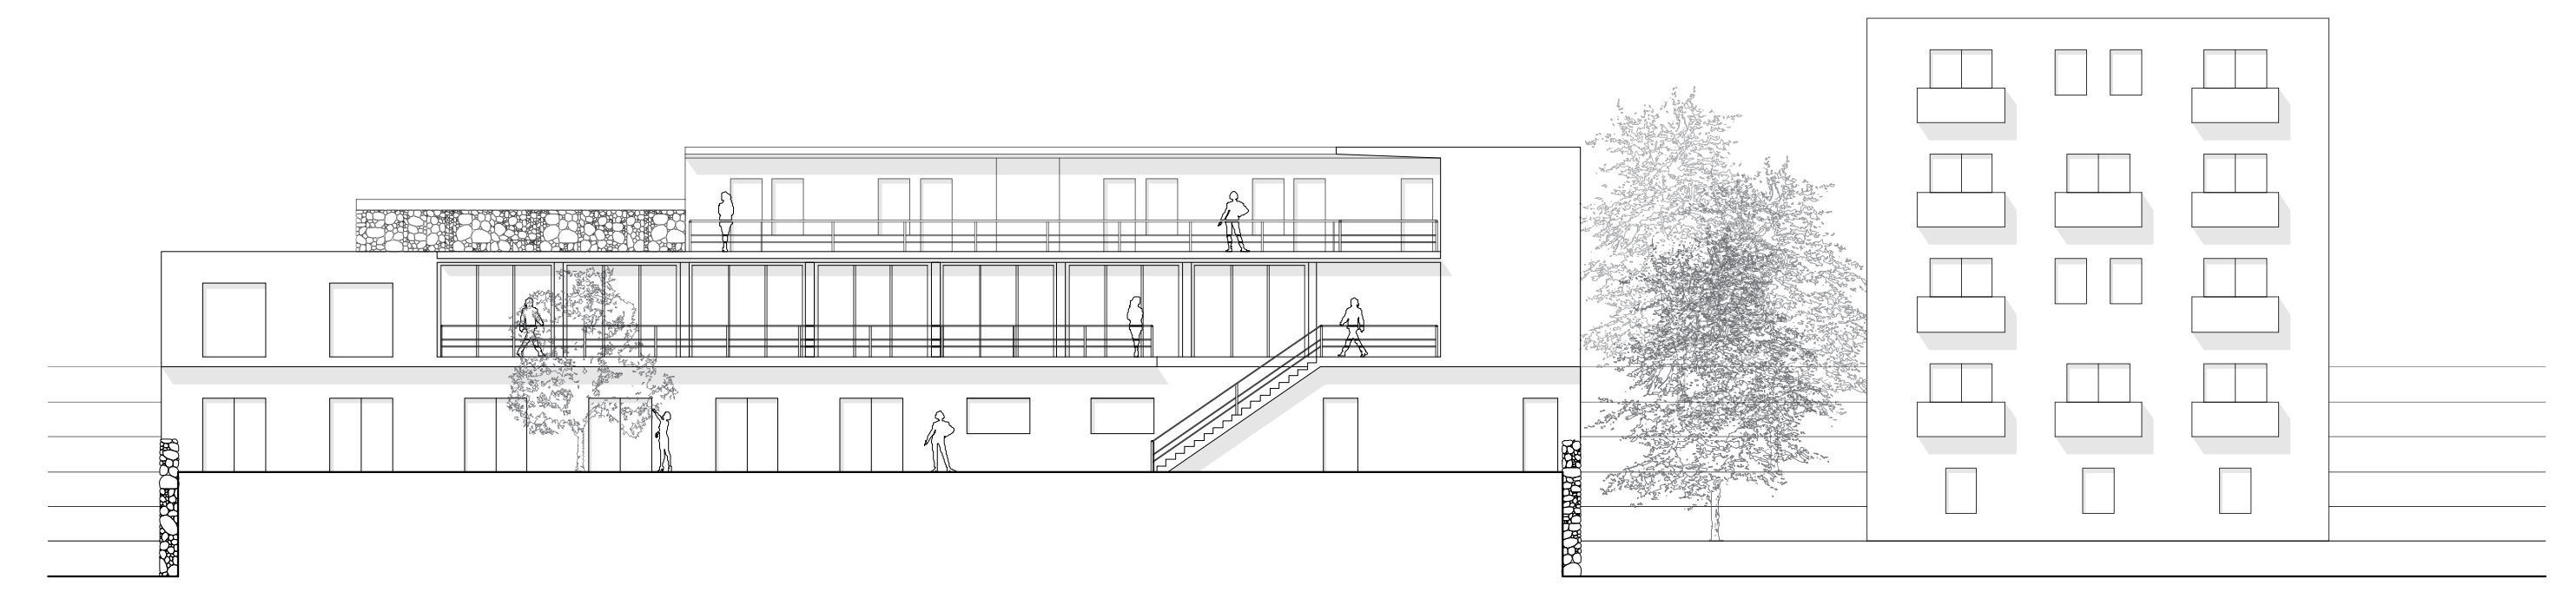


Coupe B-B 1/200




Plan 1/50



Plan 1/50

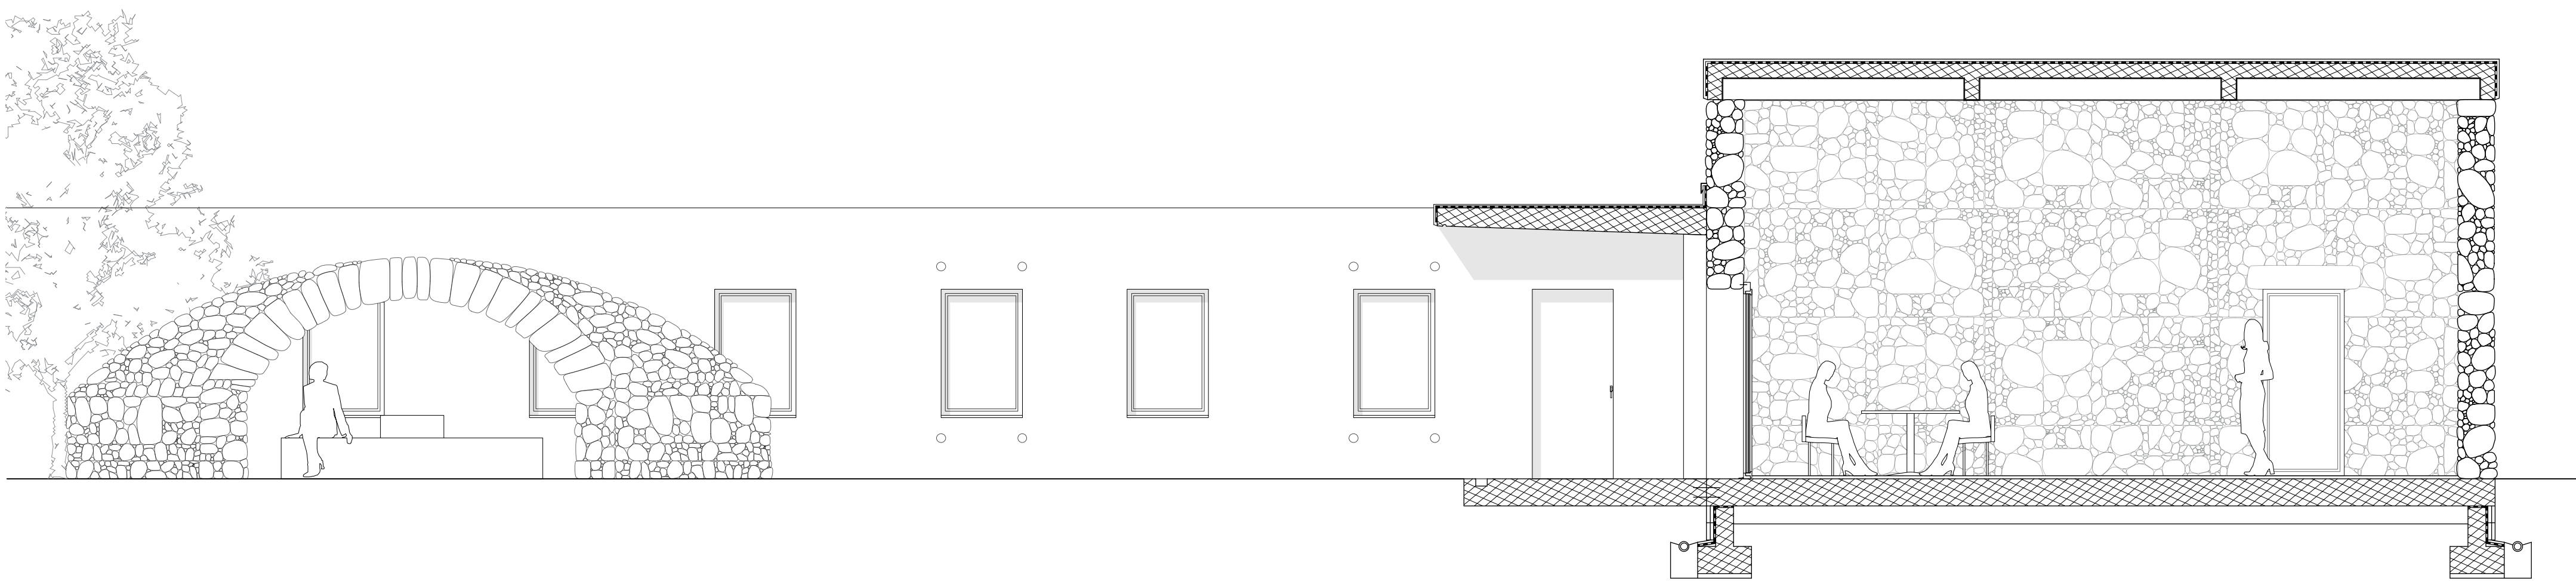

Coupe 1/50

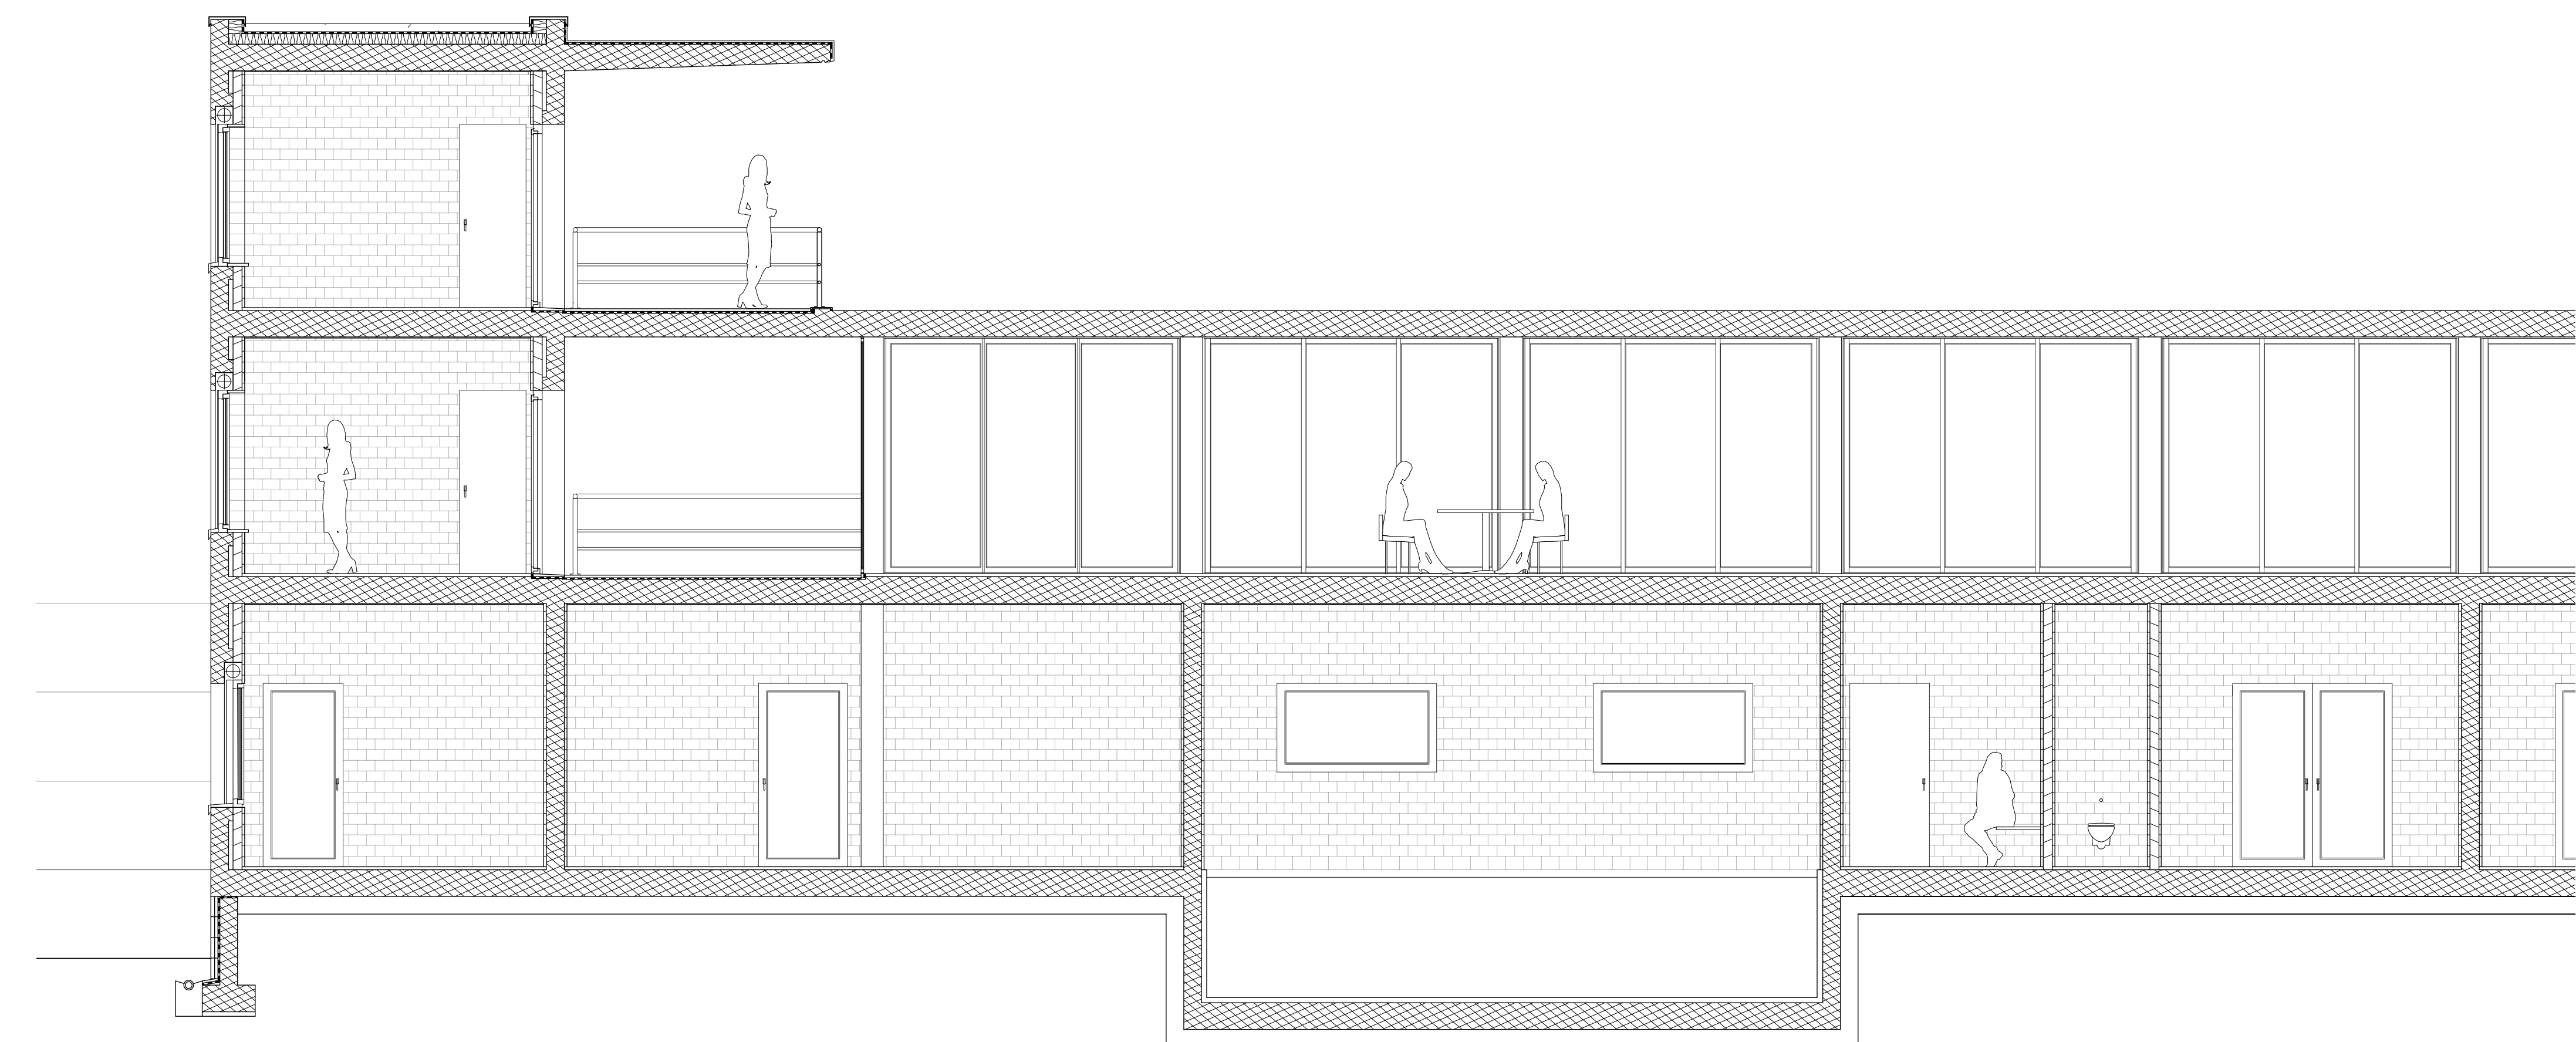

Coupe 1/50