

Fragments from Shiqi

MAPPING

平面
陳家寶


从石岐市來的分段


陳家寶
Garbo Chan

FRAGMENTS FROM SHIQI


平面

mapping
Garbo Chan

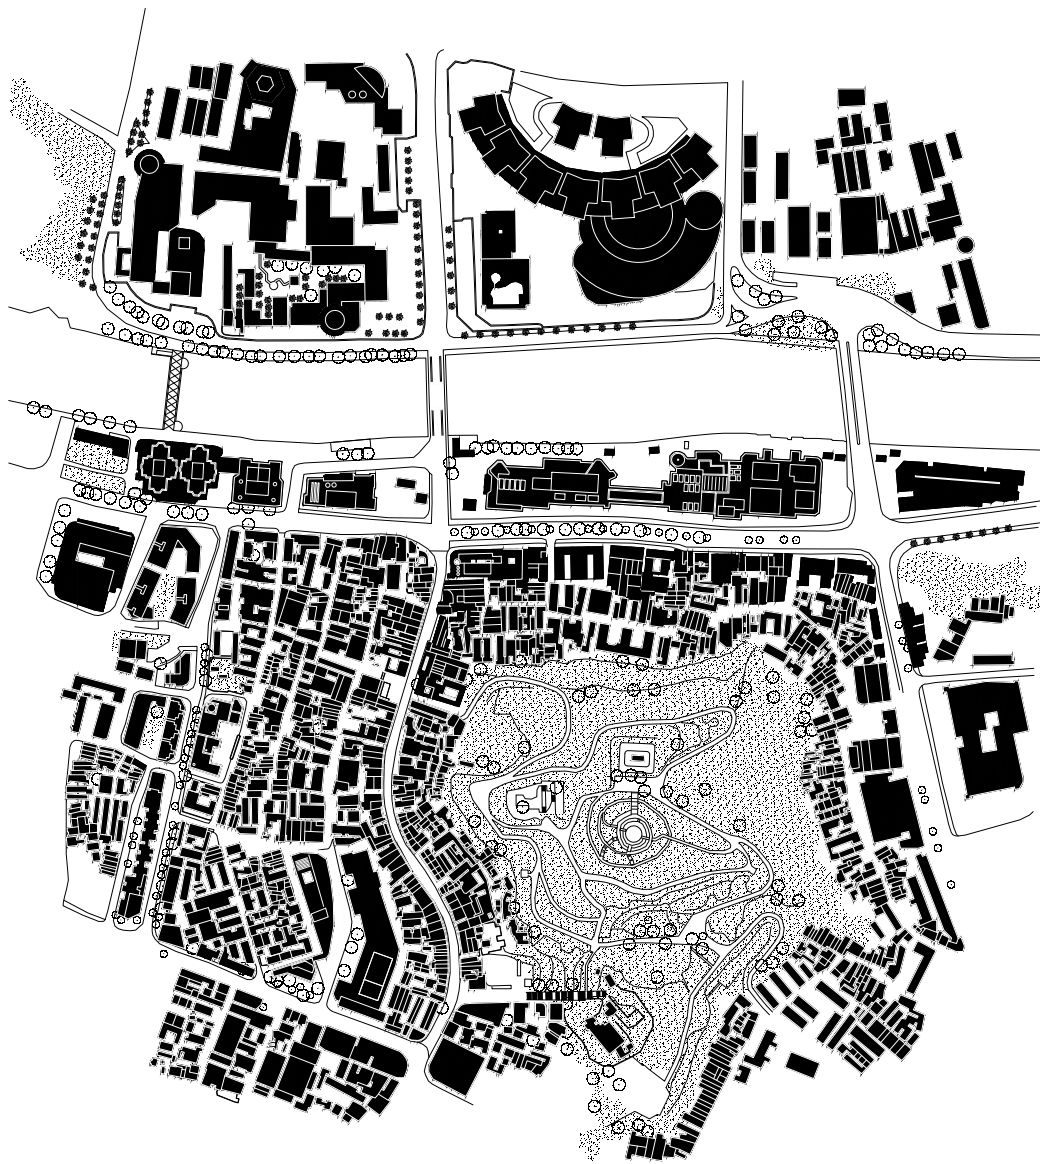


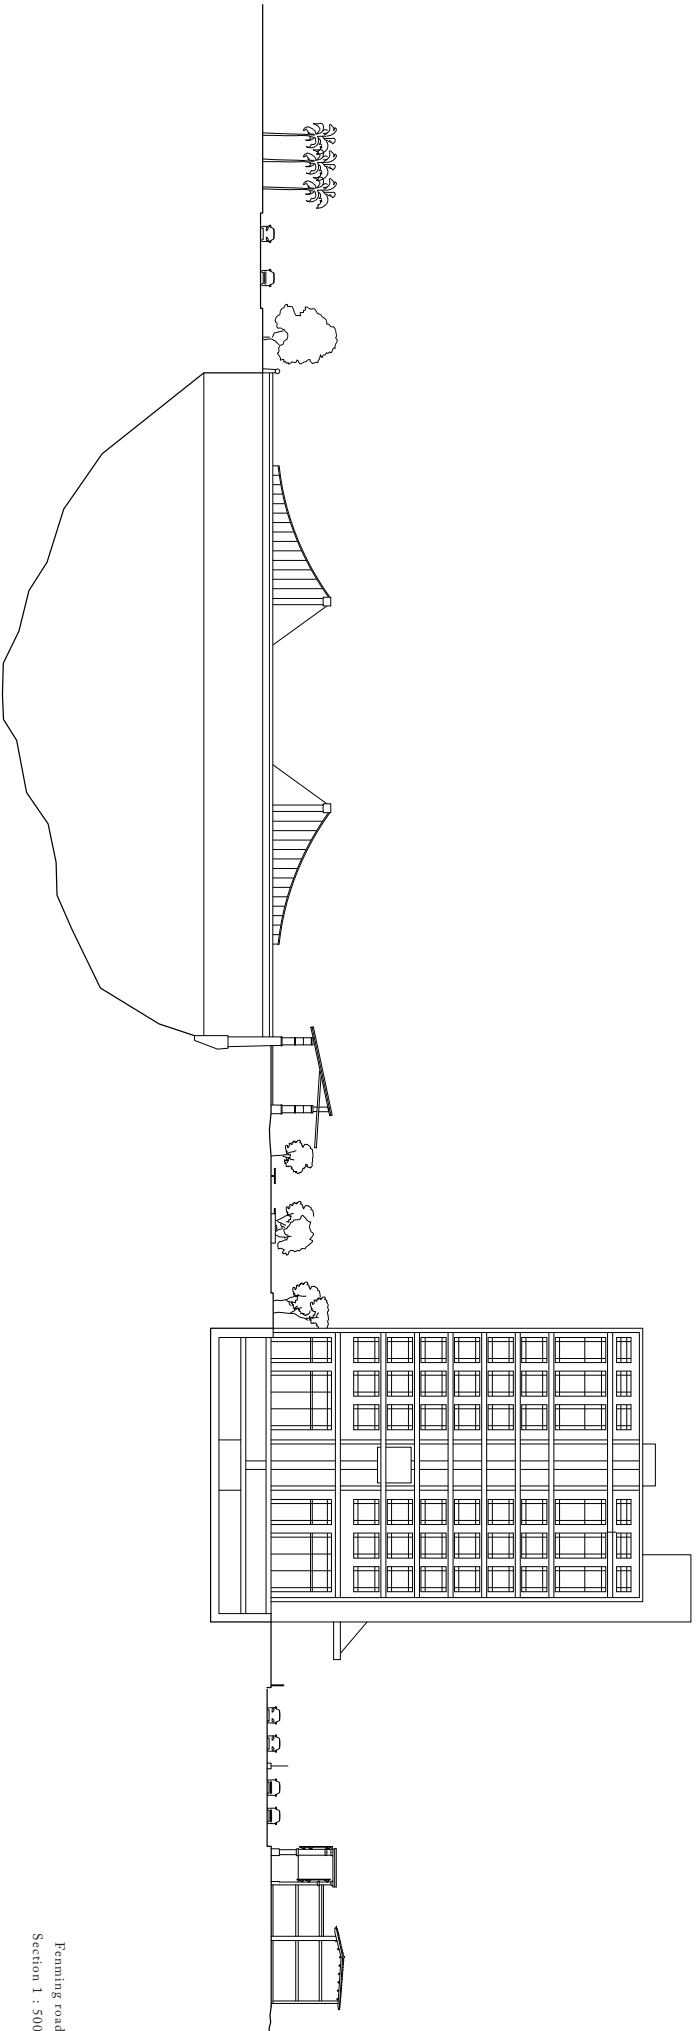

Penning road
Section 1 : 500

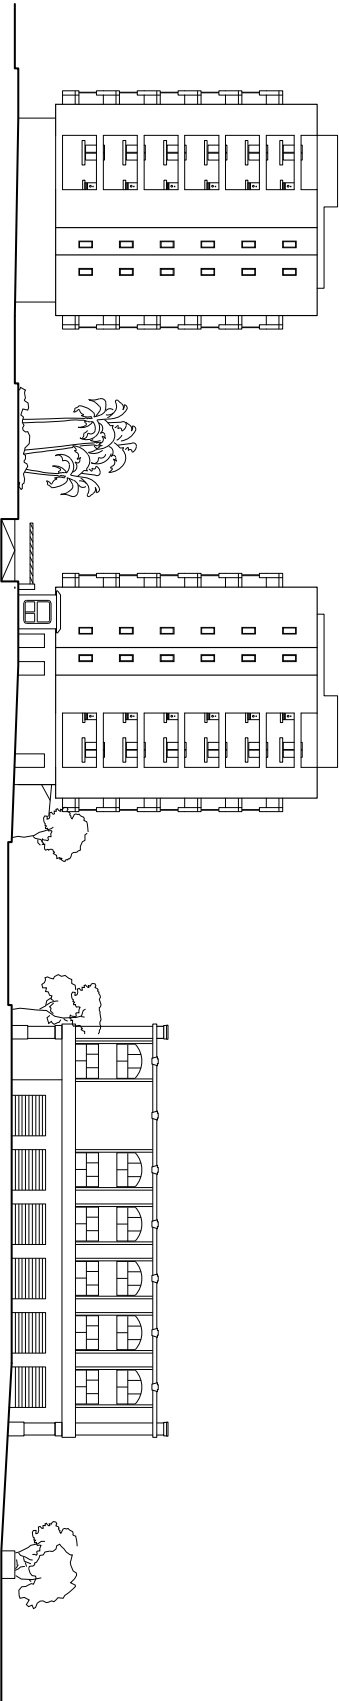


Trian street
Section 1 : 500

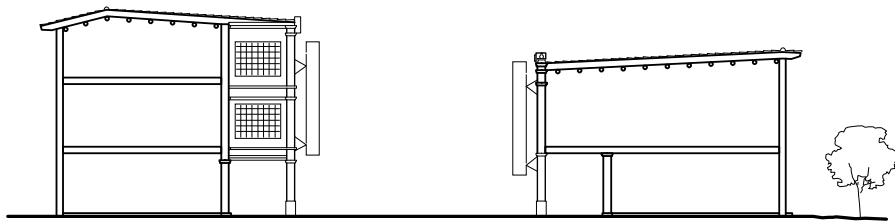



Sunwen west road

Section 1 : 500

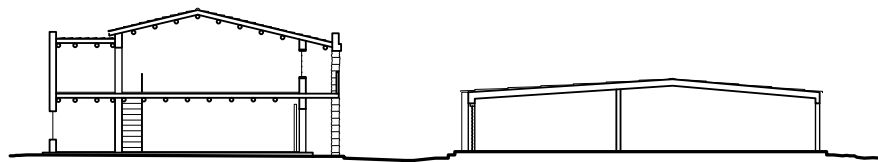


Taian passageway

Section 1 : 500

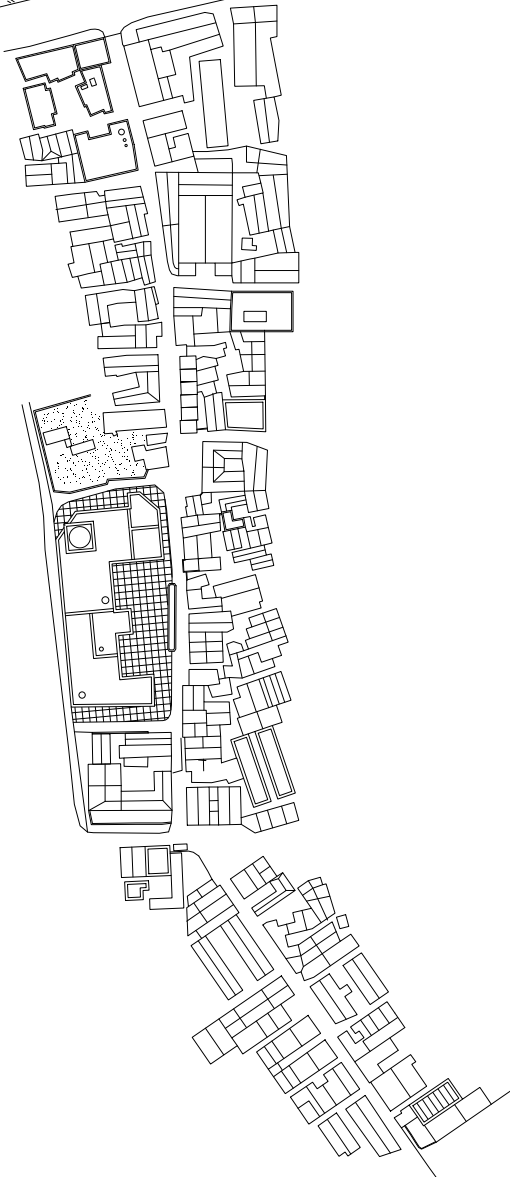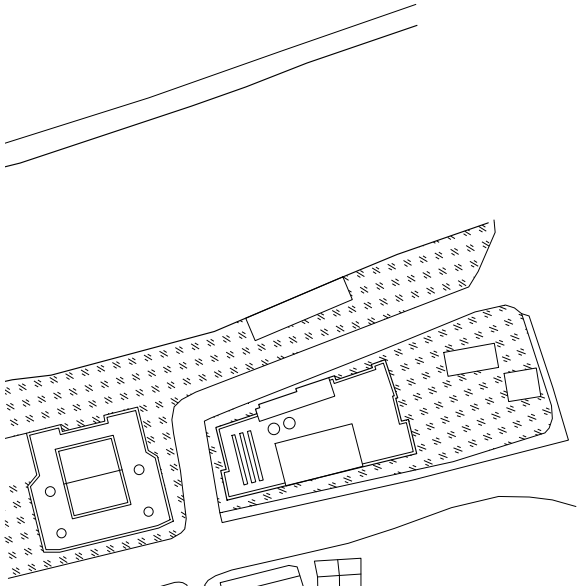


Taian passageway
Plan 1 : 2500

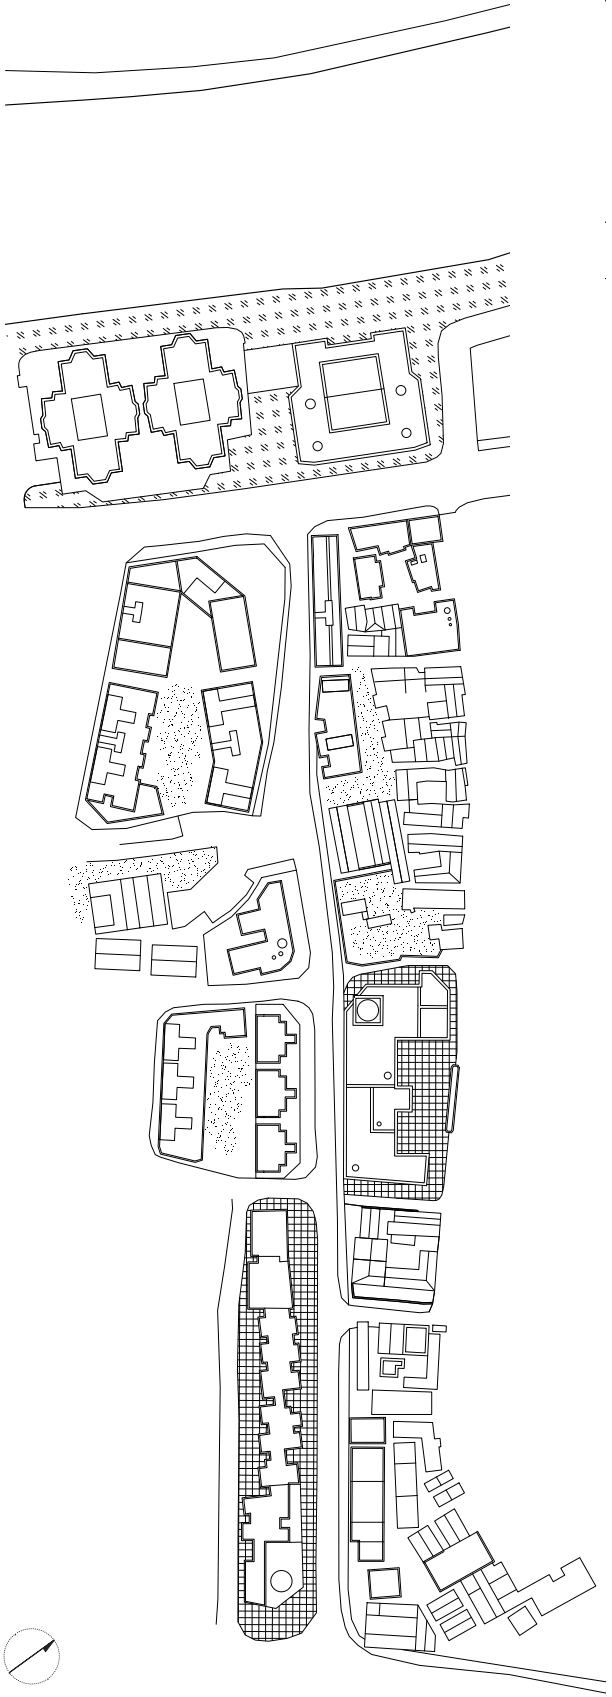

100 m




Taian street
Plan 1 : 2500

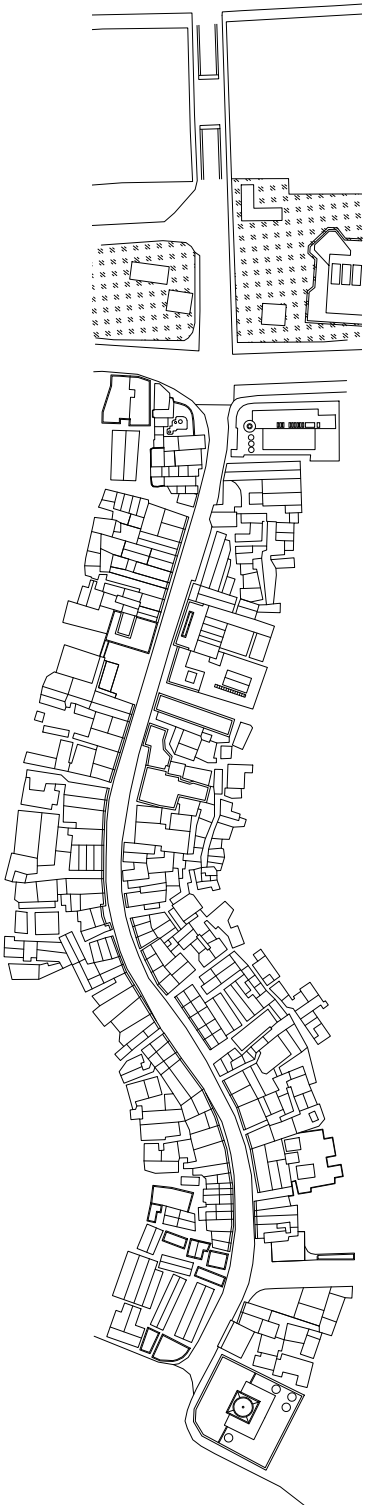

100 m

Sunwen west road
Plan 1 : 2500

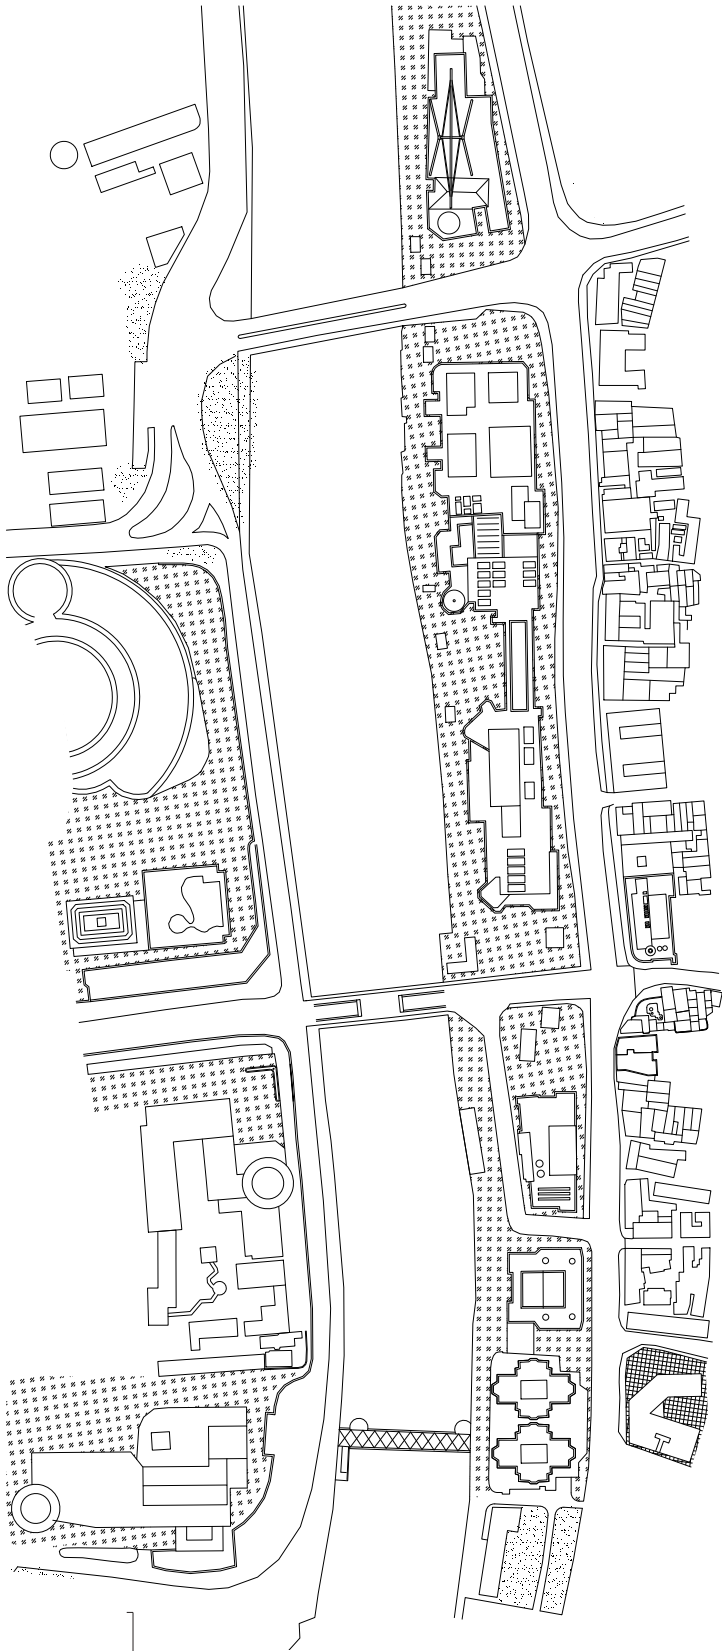

100 m

Teunling road
Plan 1 : 2500