

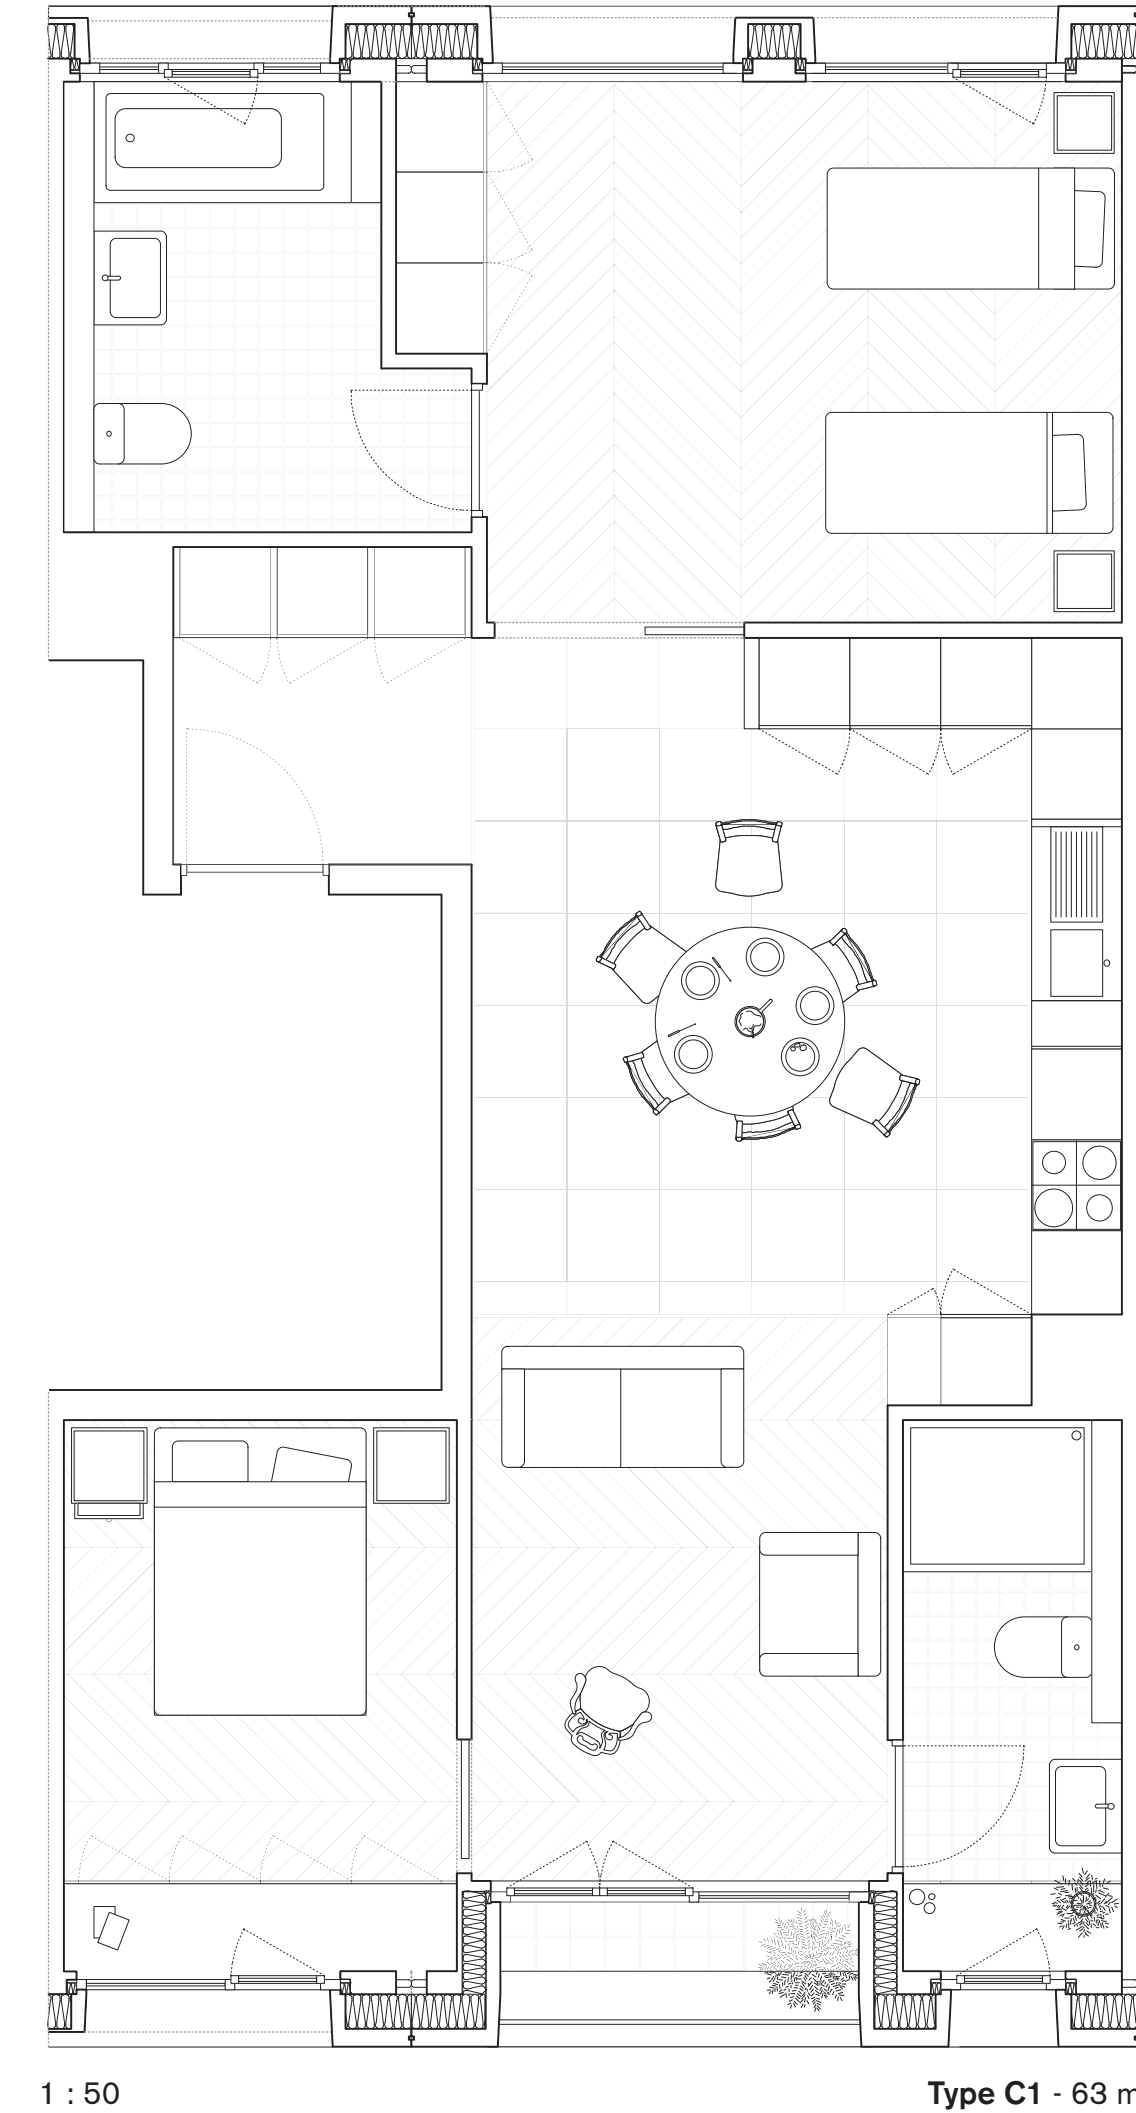
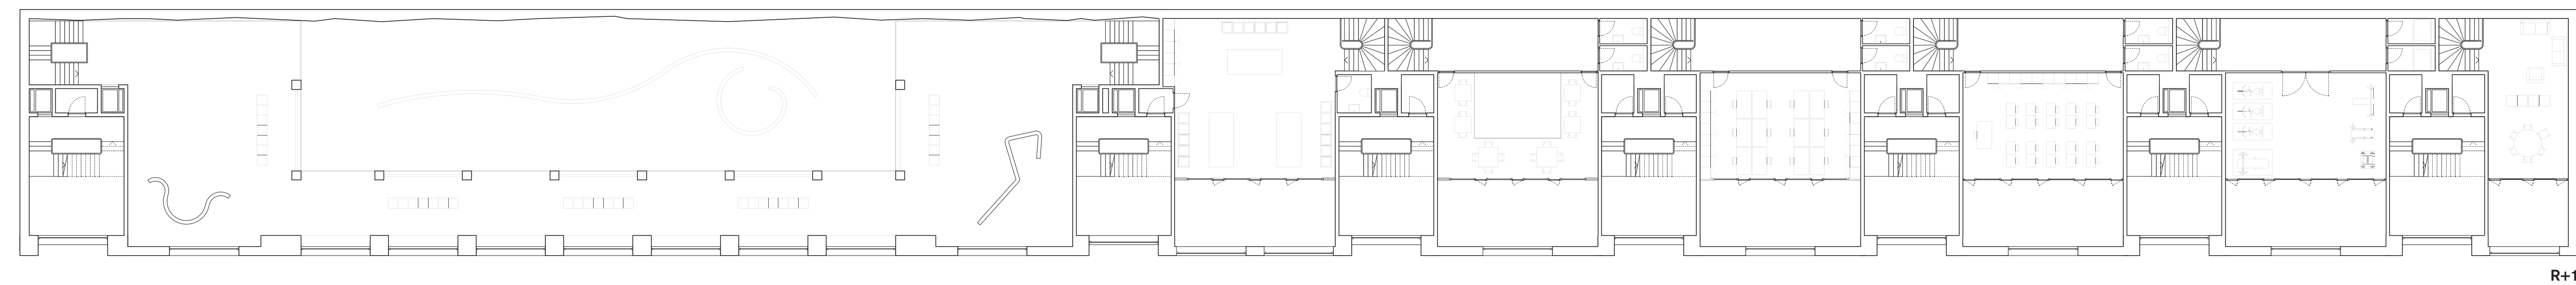


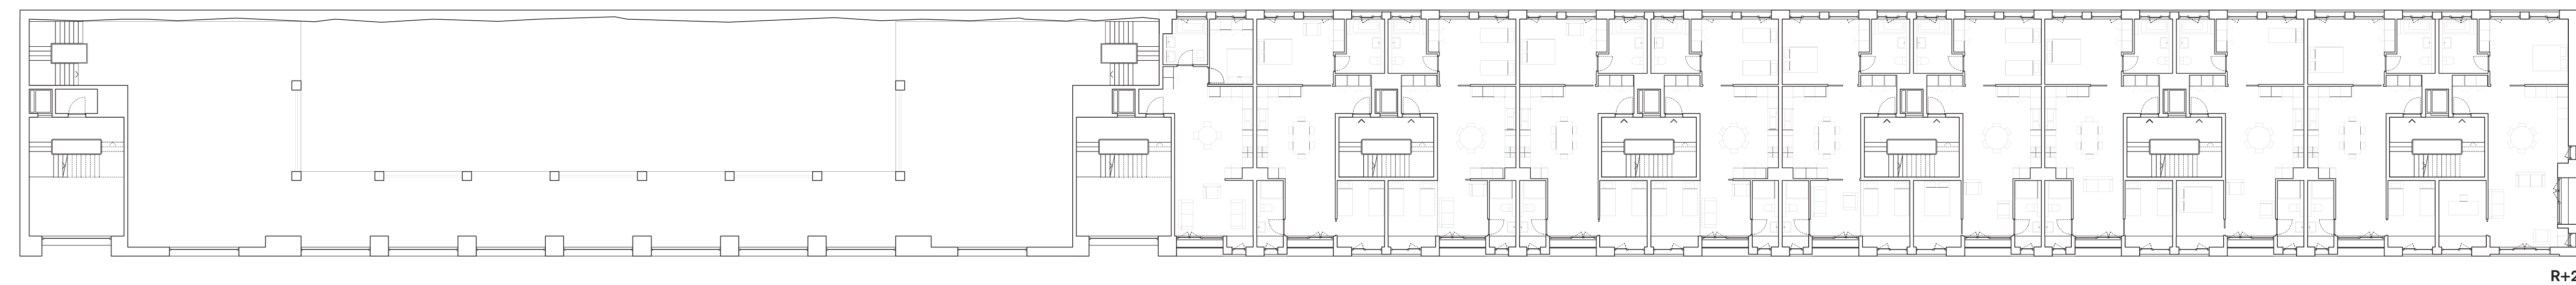

1 : 200

Céphée - Élévation Nord

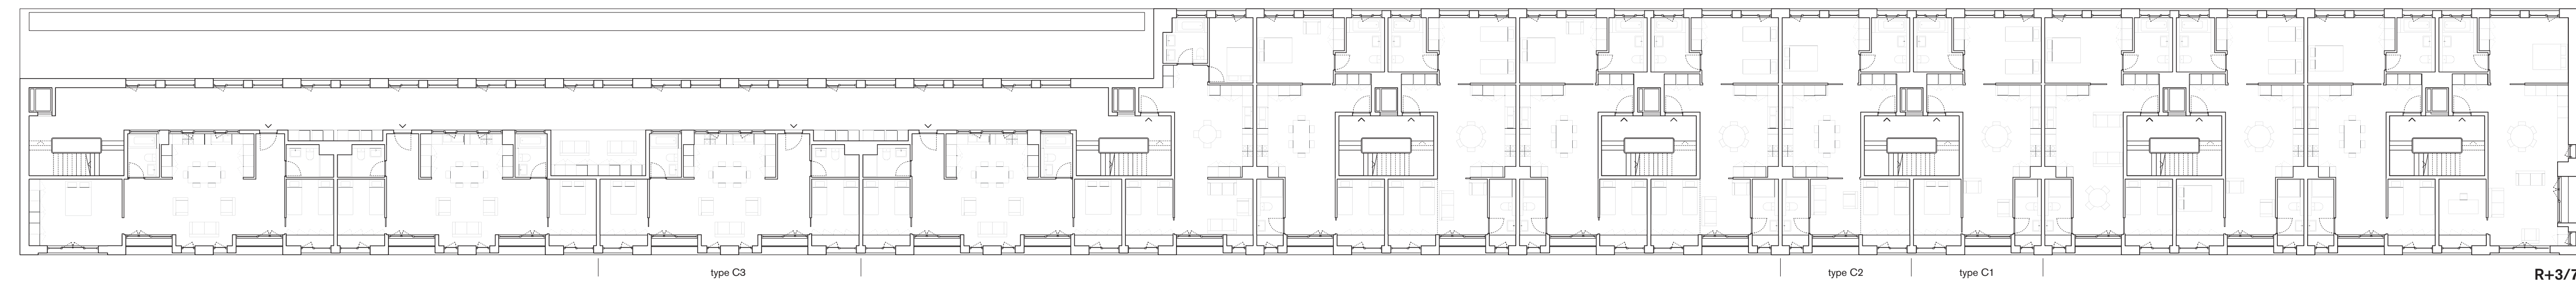

1 : 50

Type C1 - 63 m²