



b

b

a



plan masse 1:1000

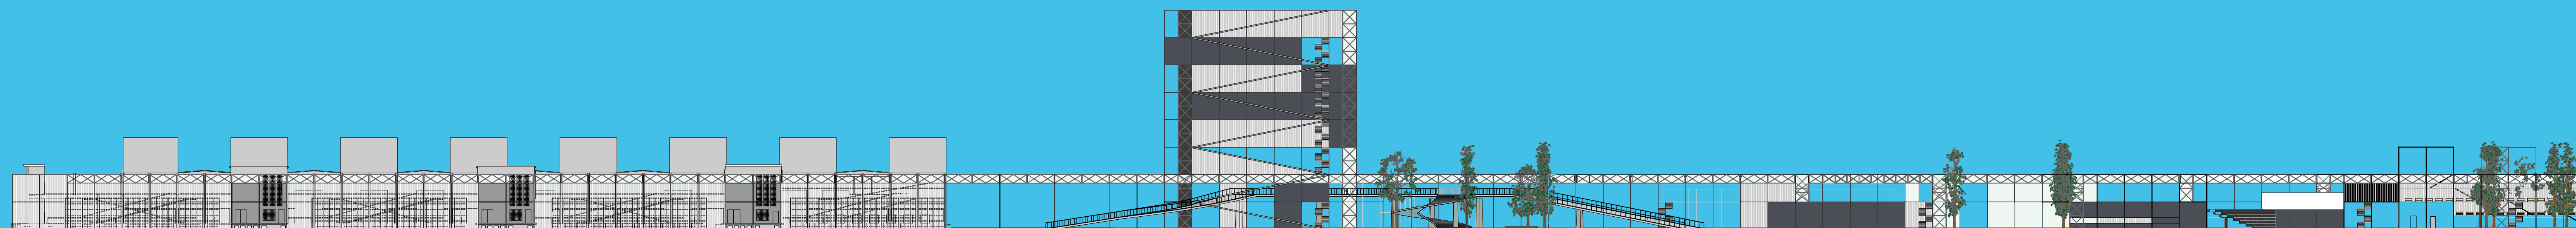 

coupe bb 1:500