
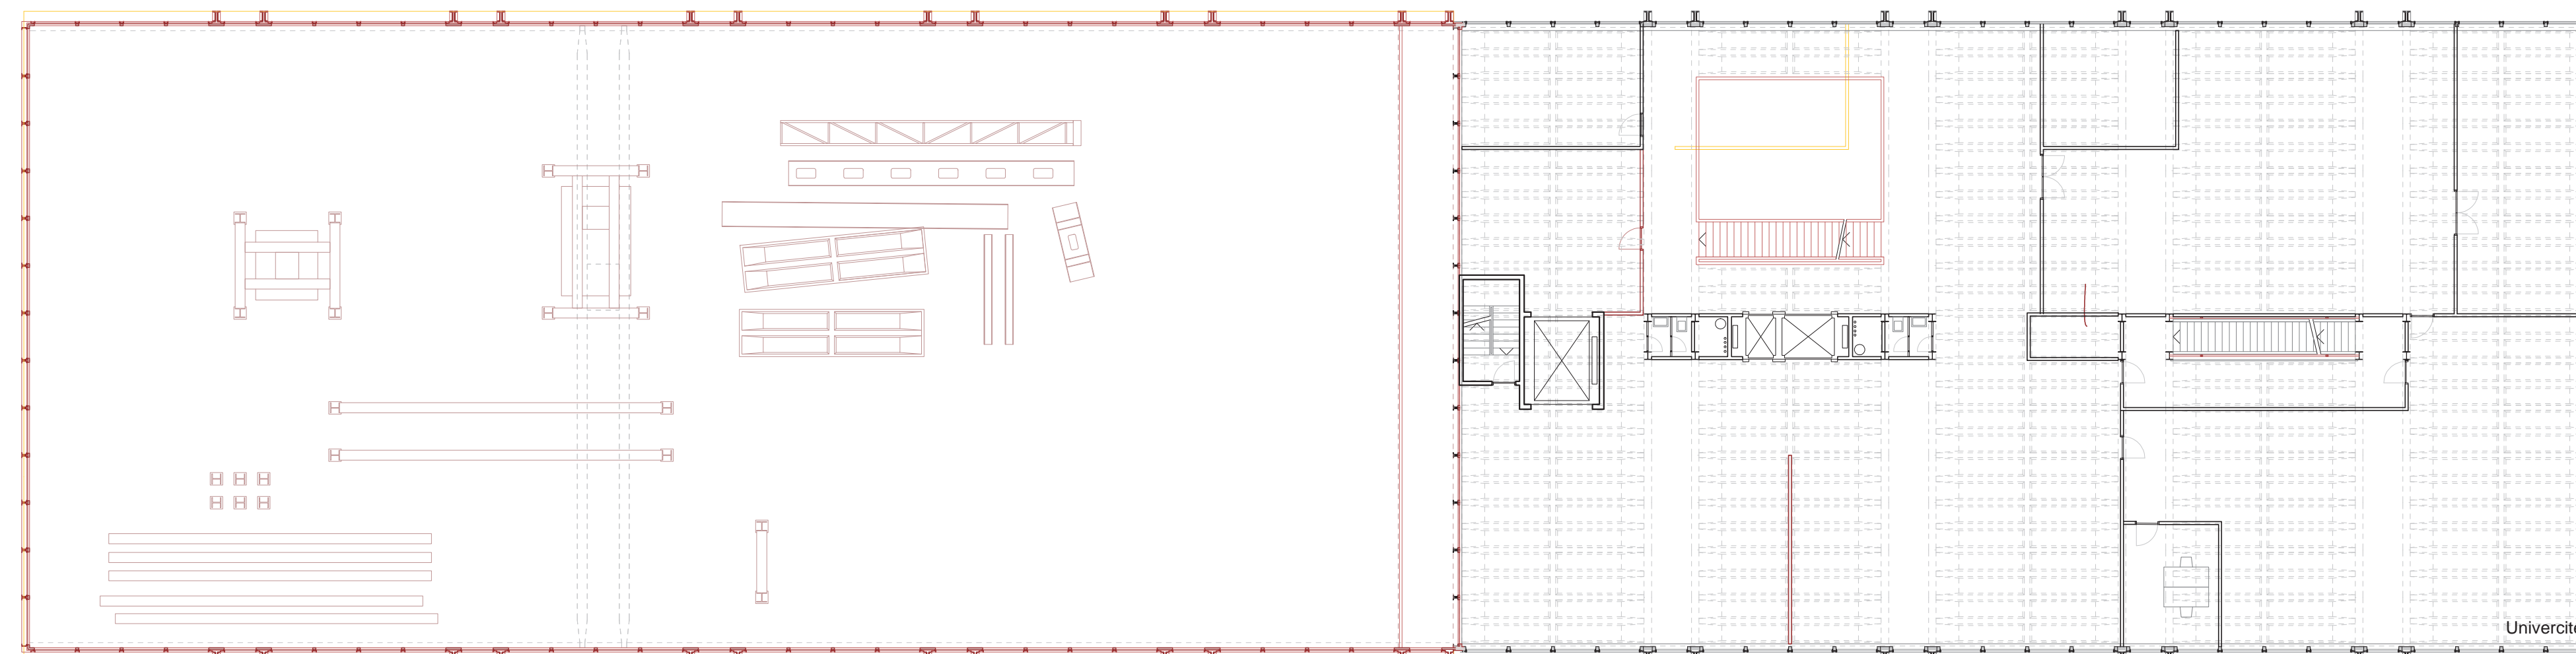
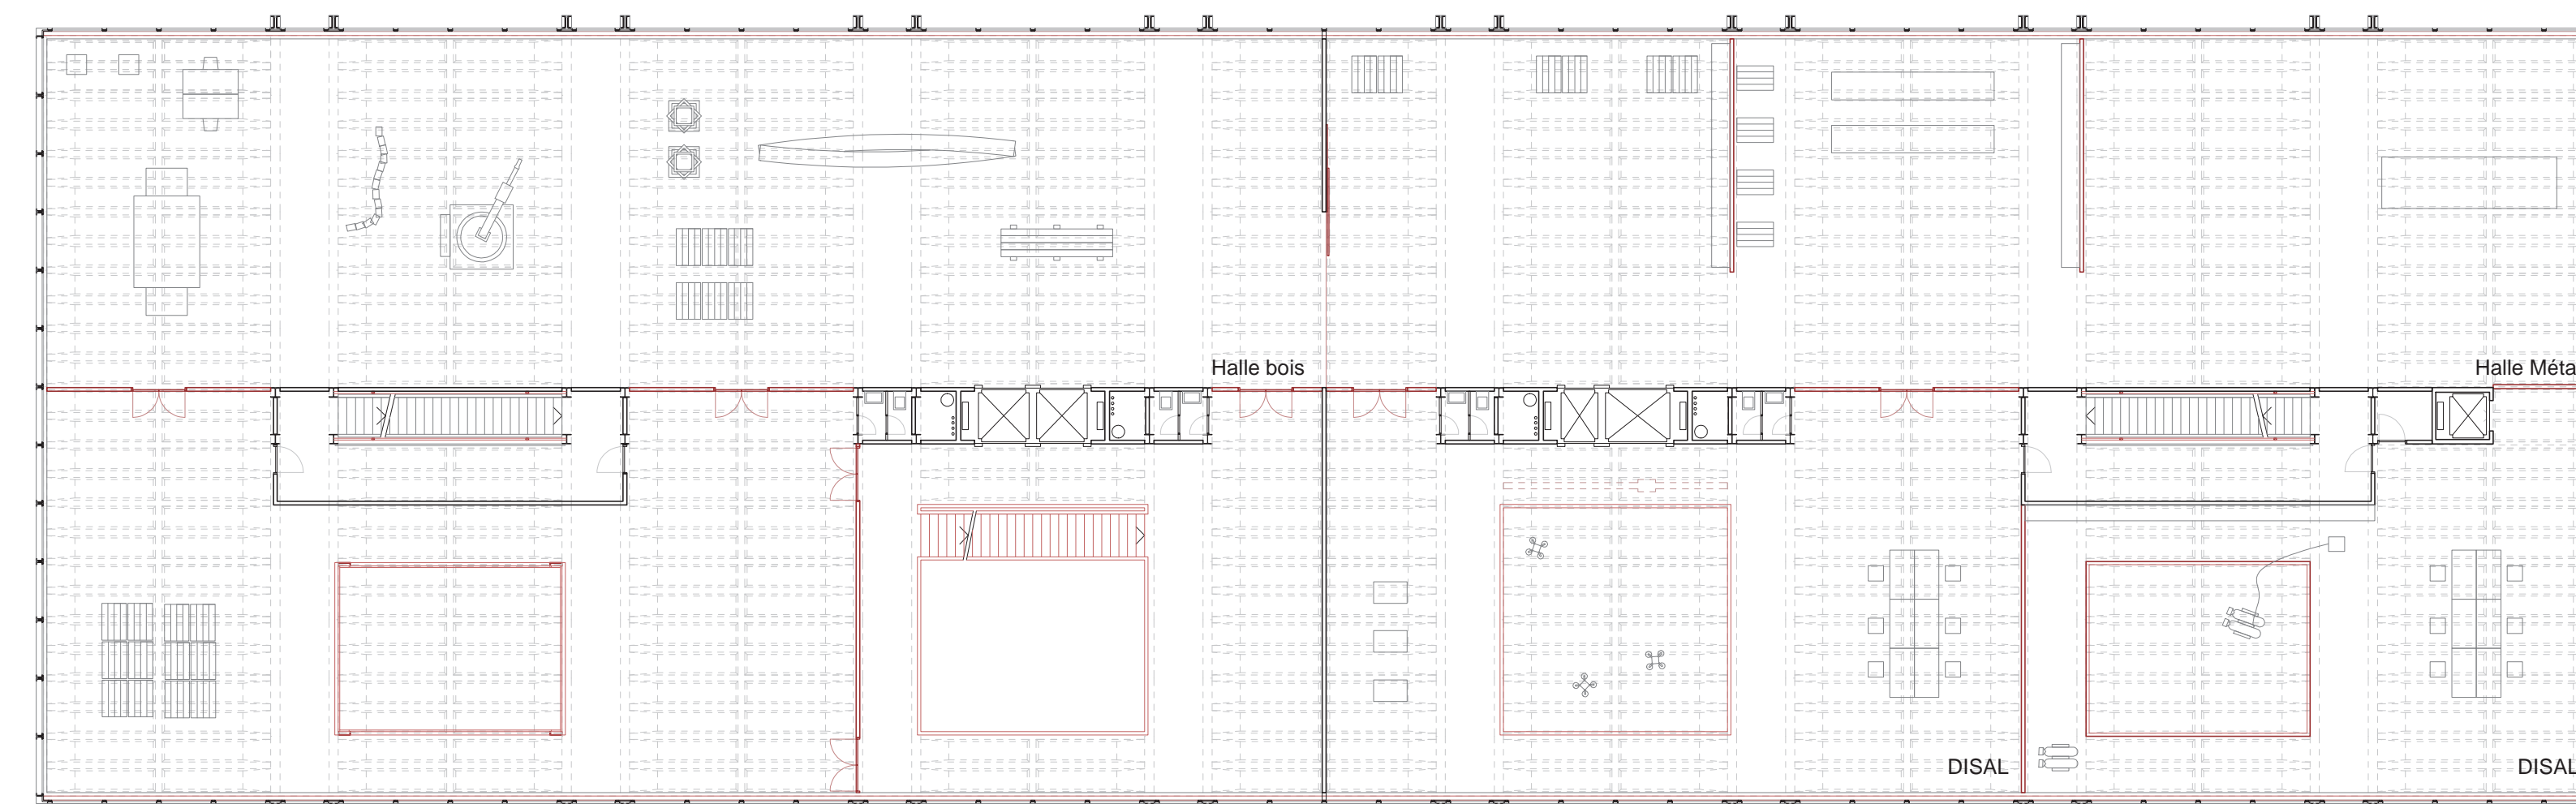


○ Plan niveau 3 0 1 2 5 10m 1:200

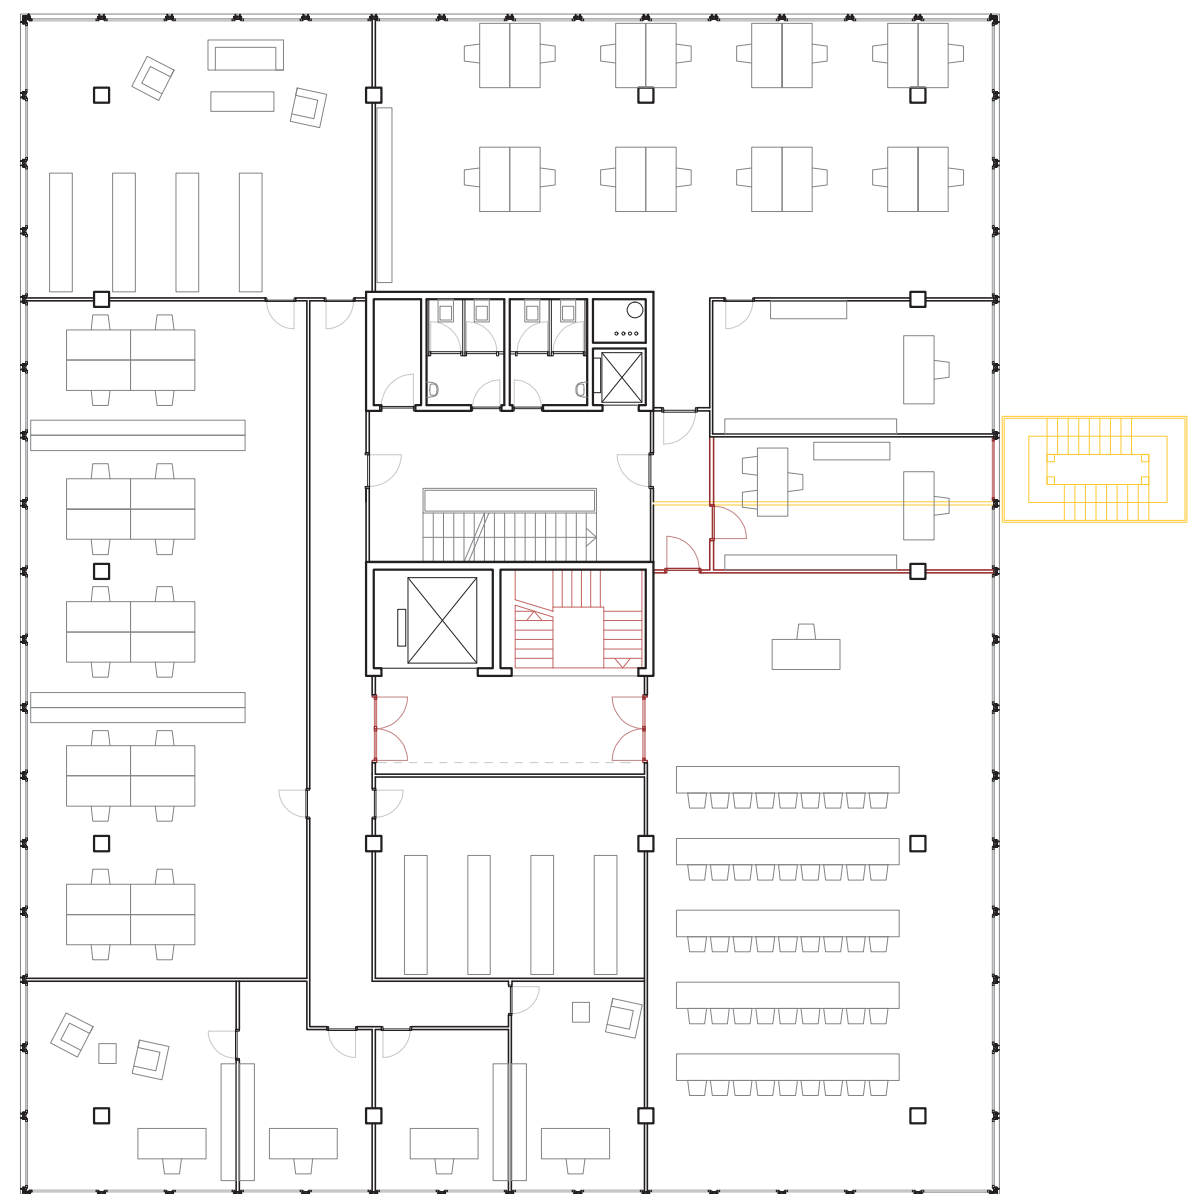

○ Plan niveau 2 0 1 2 5 10m 1:200