


Plan niveau 1 0 1 2 5 10m 1:200

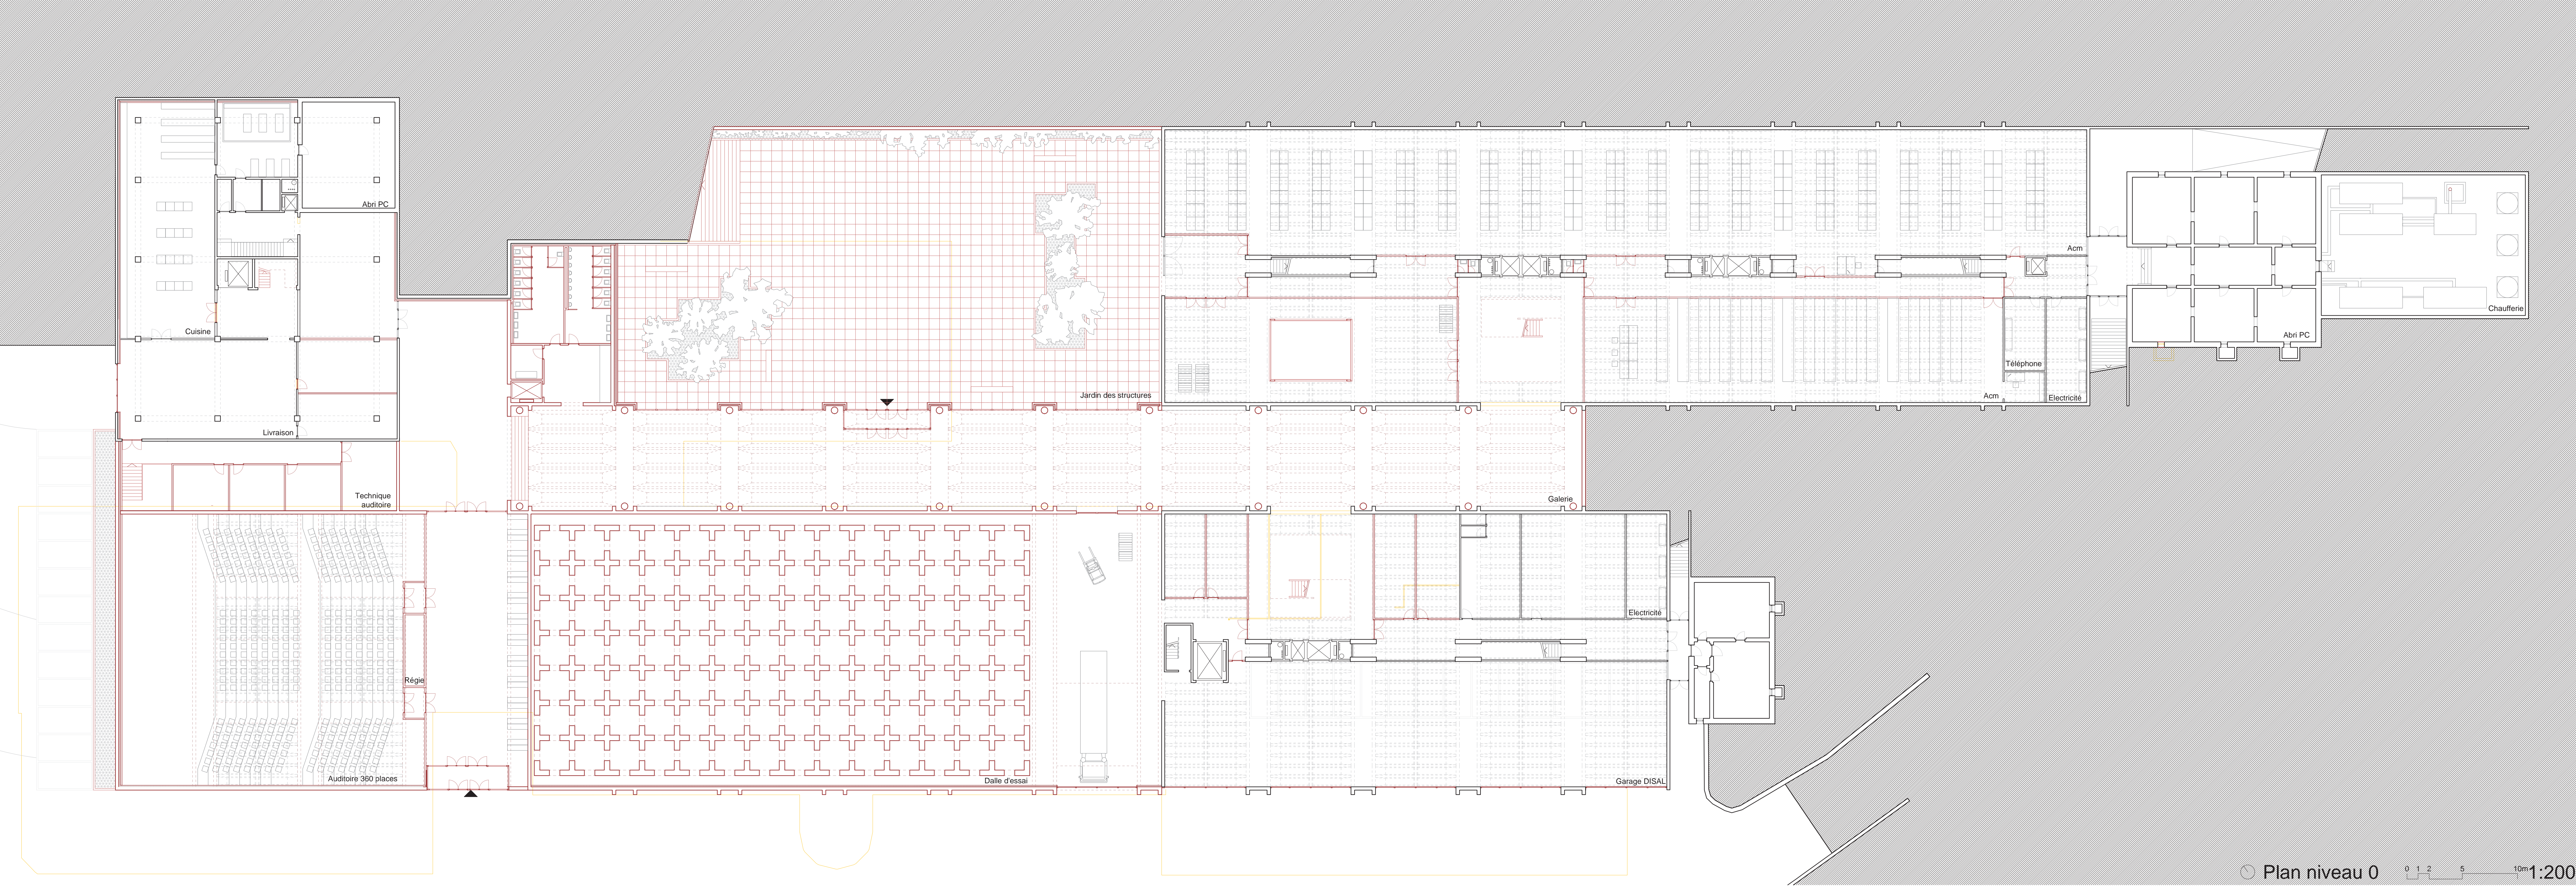

Plan niveau 0 0 1 2 5 10m 1:200