



Plan. Machinerie.

150

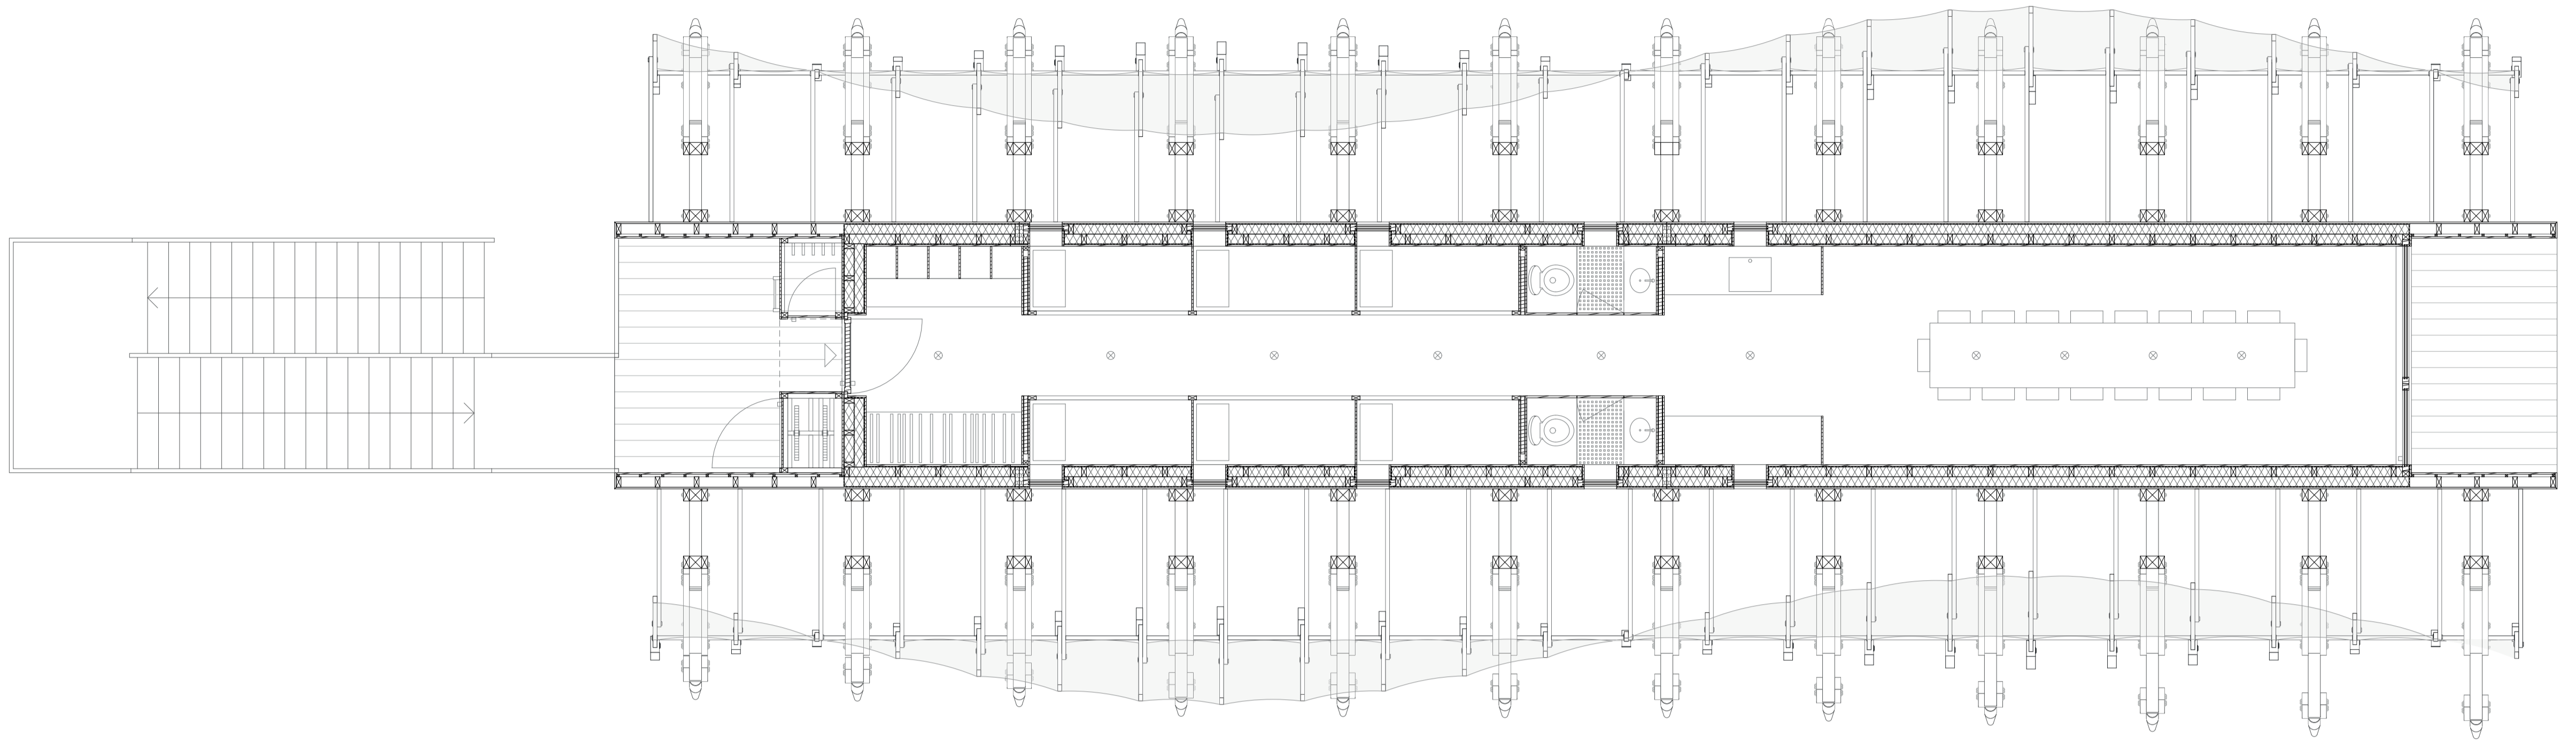


Plan. Habitat.

150

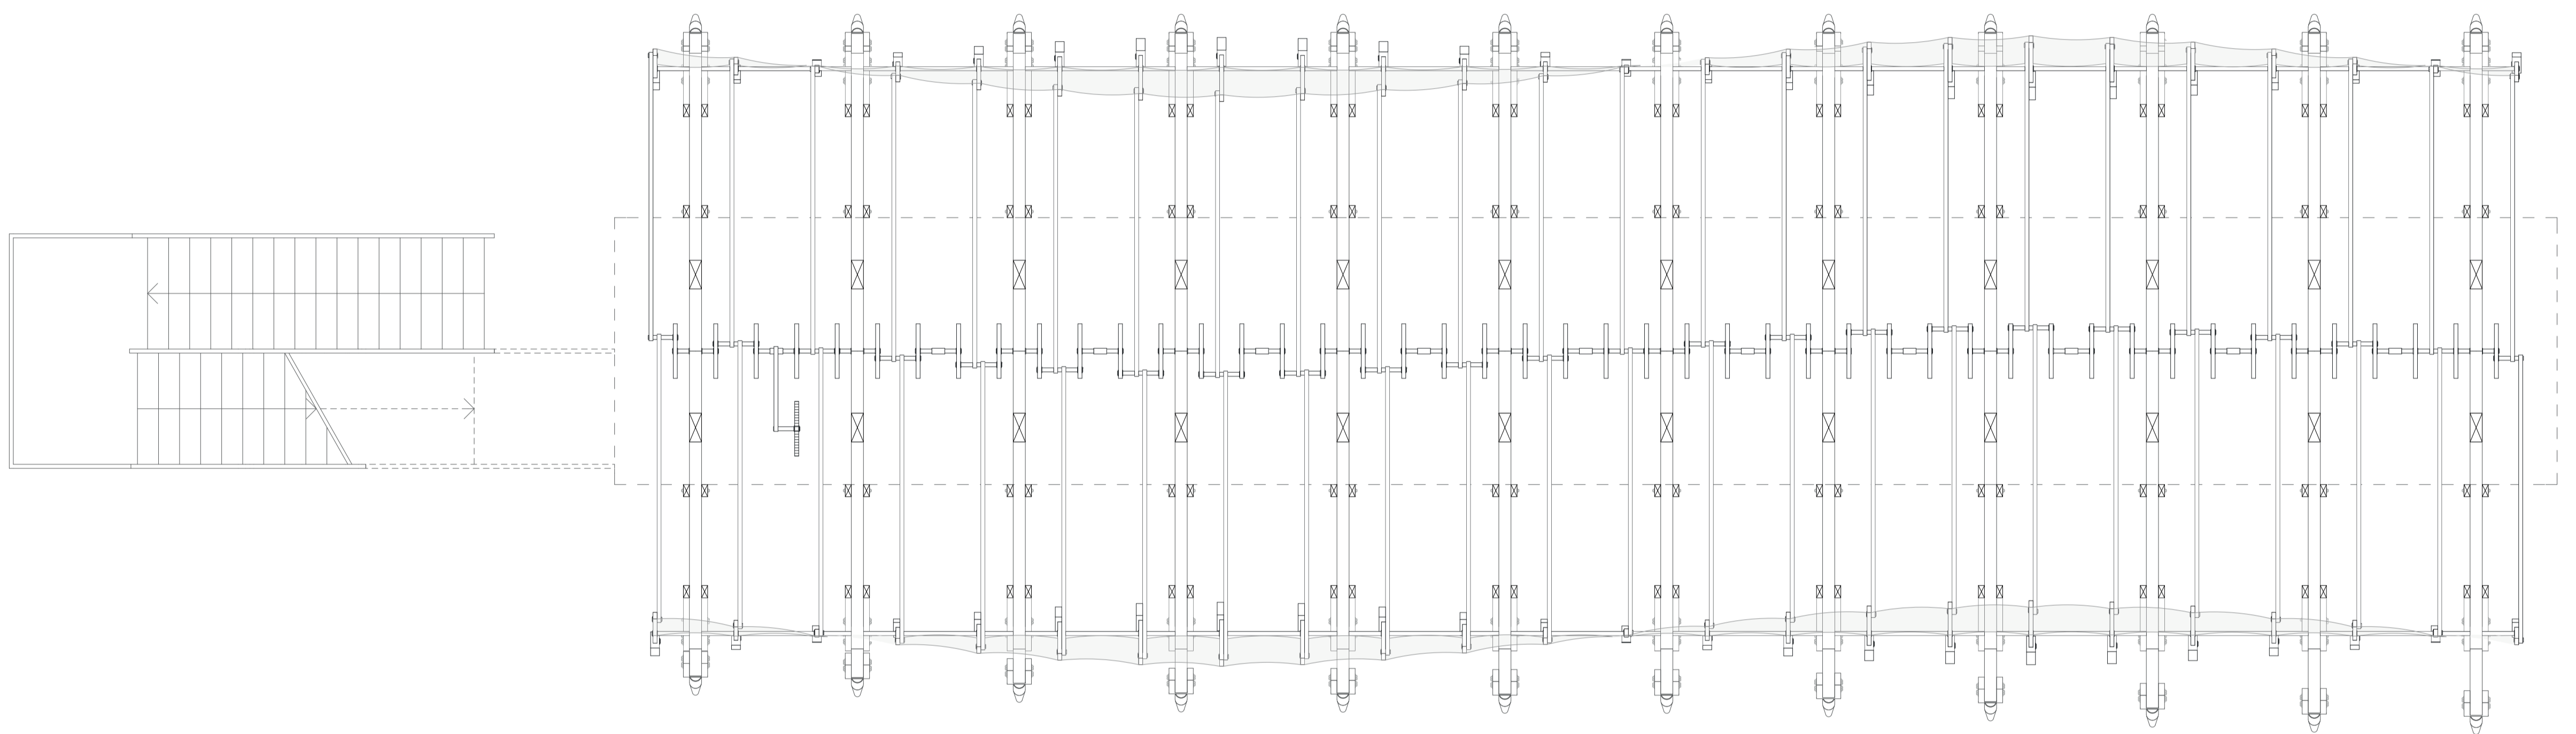


Plan. Mécanisme.

150

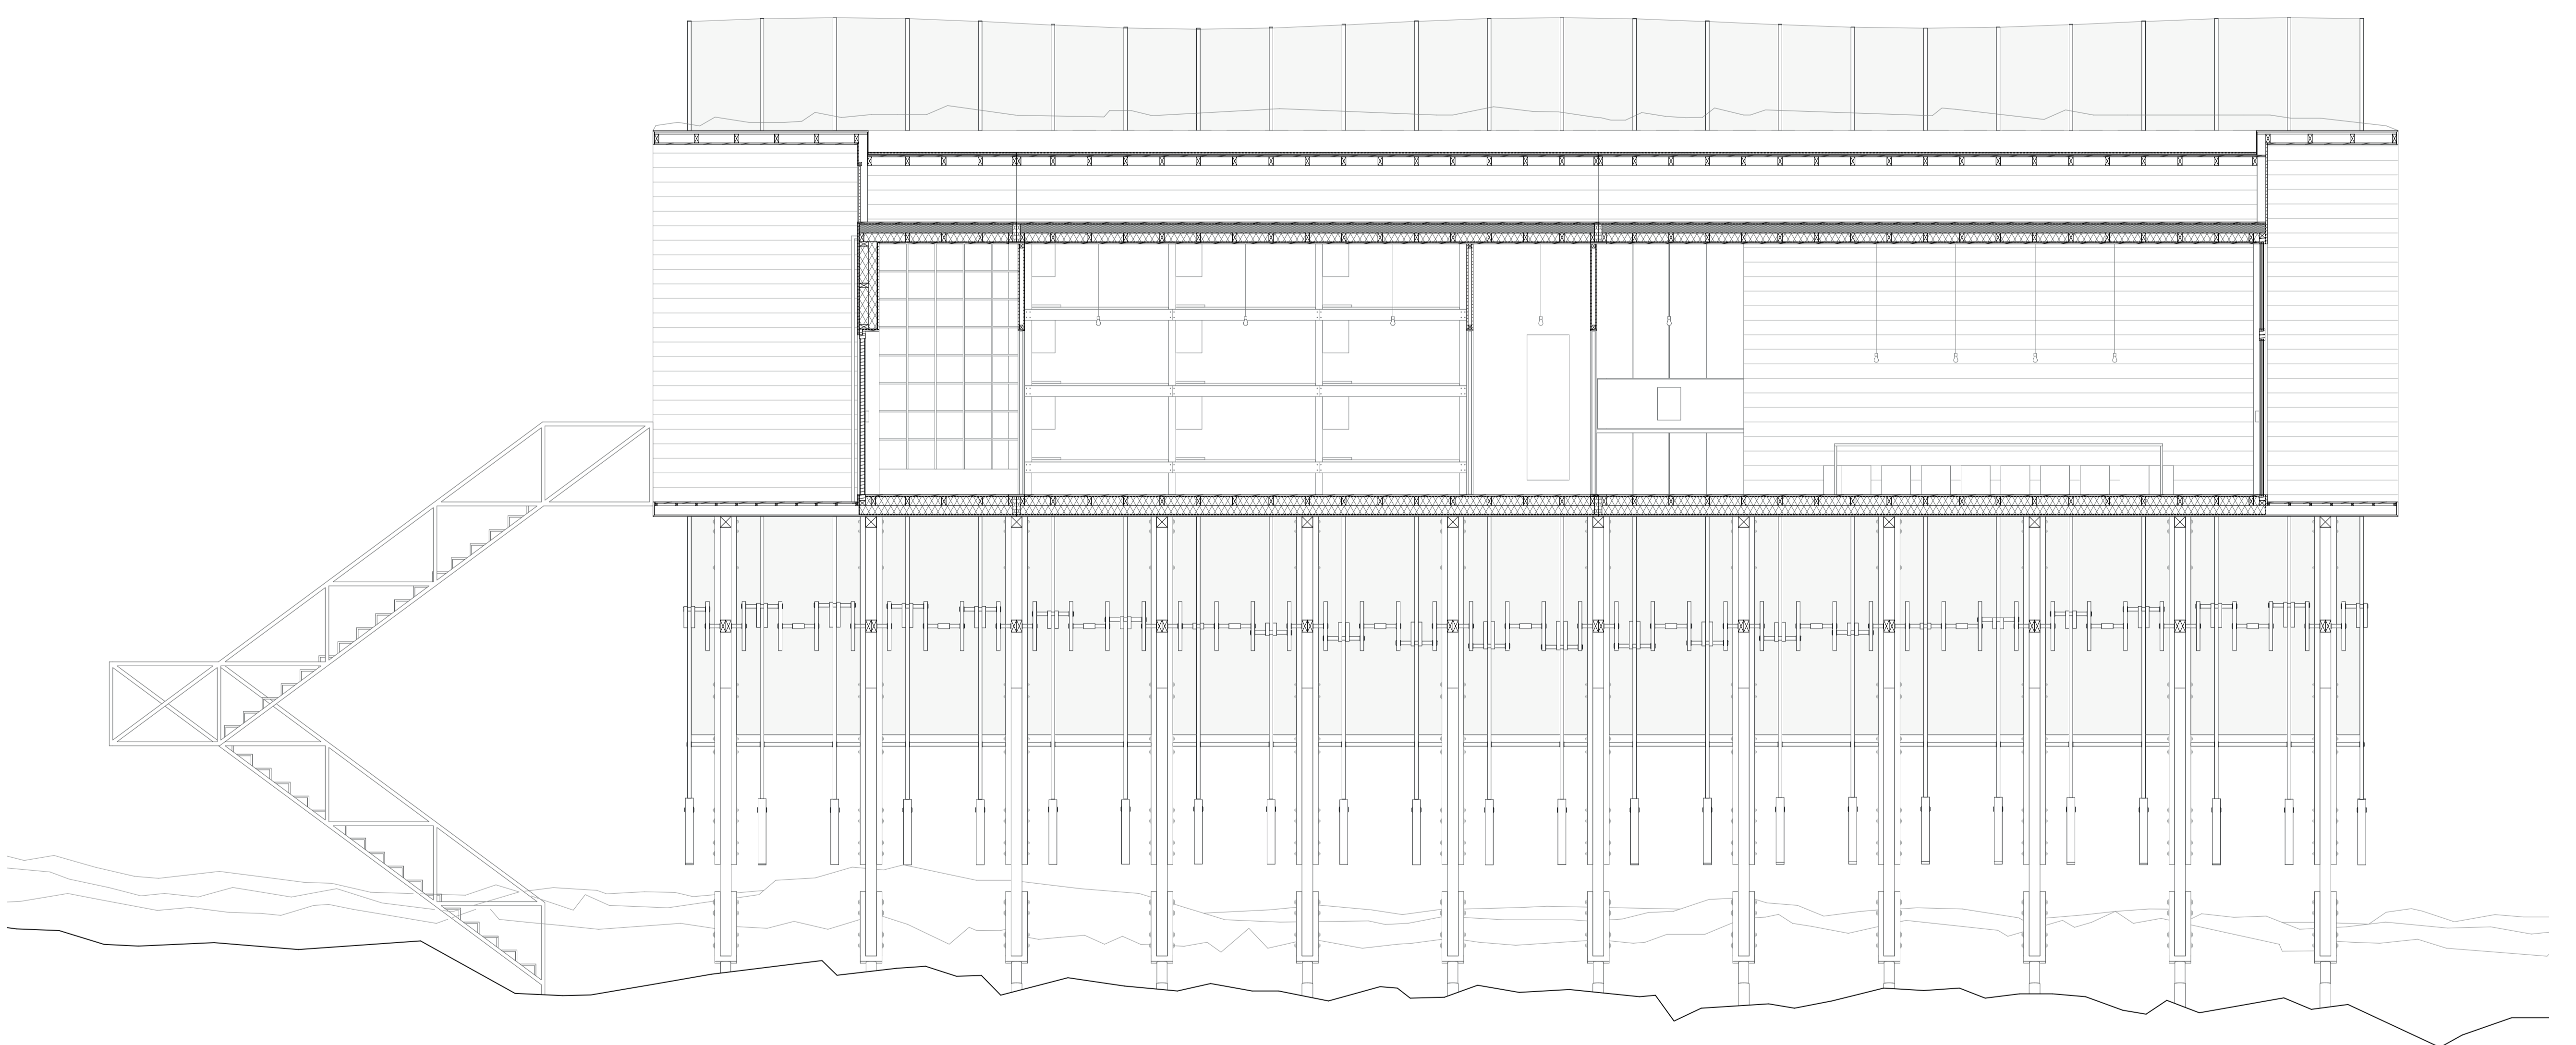

Coupe. Longitudinale.

150

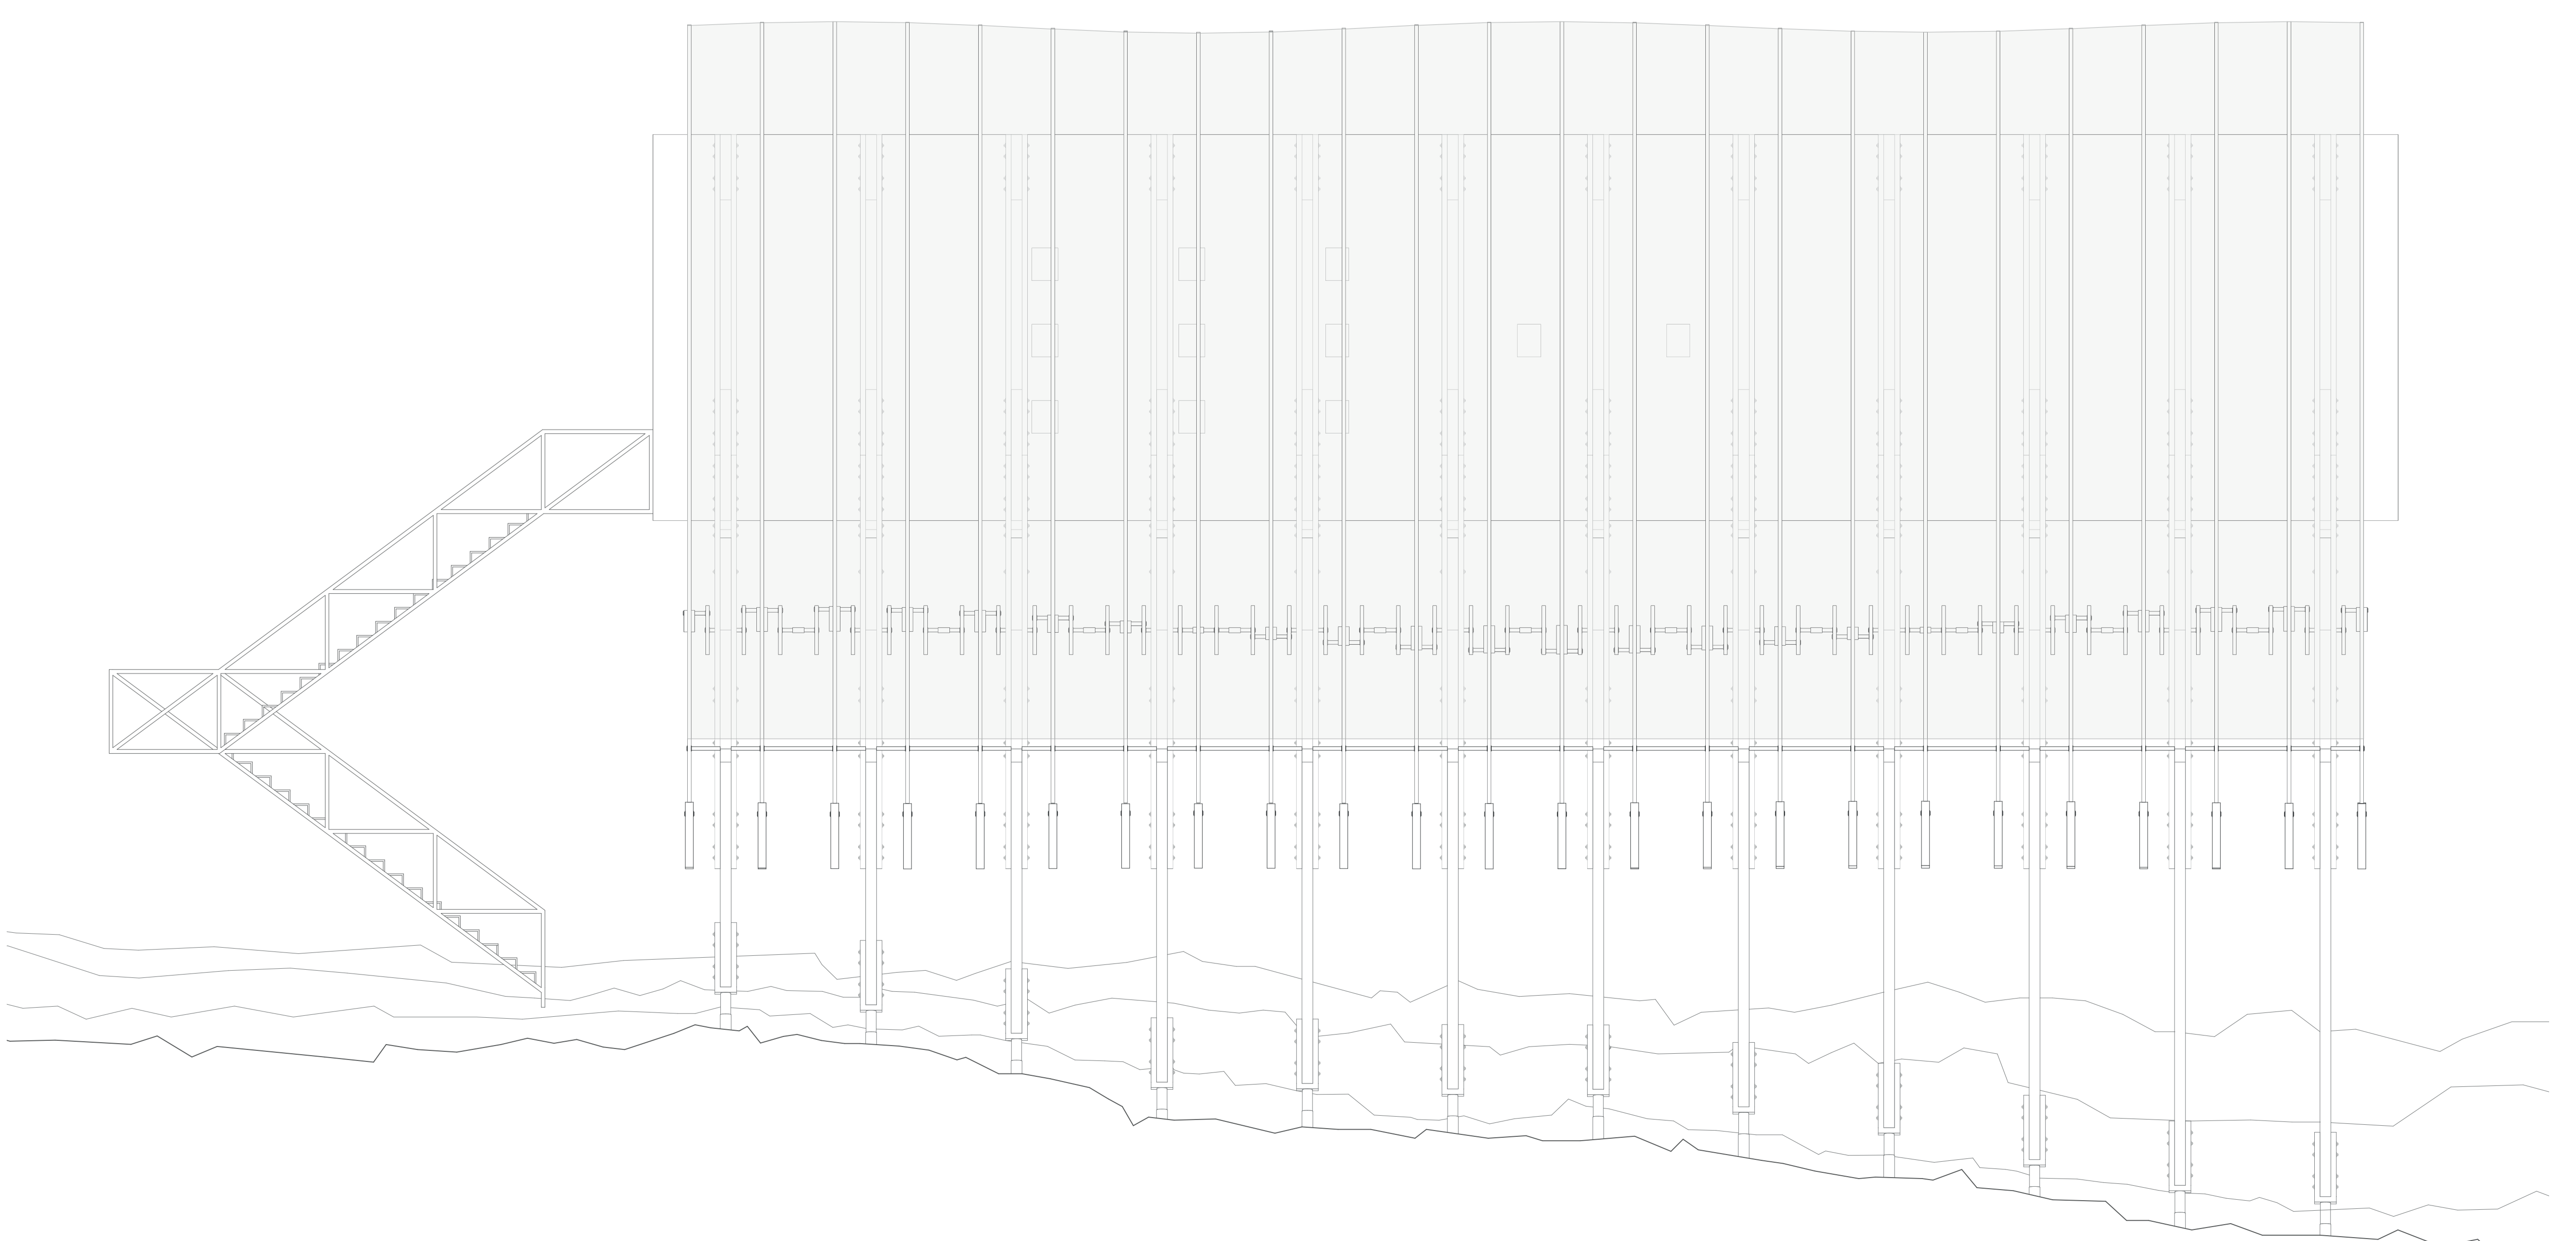

Elévation. Est.

150