





ROOF PLAN 1:200




WEST SIDE ELEVATION 1:200

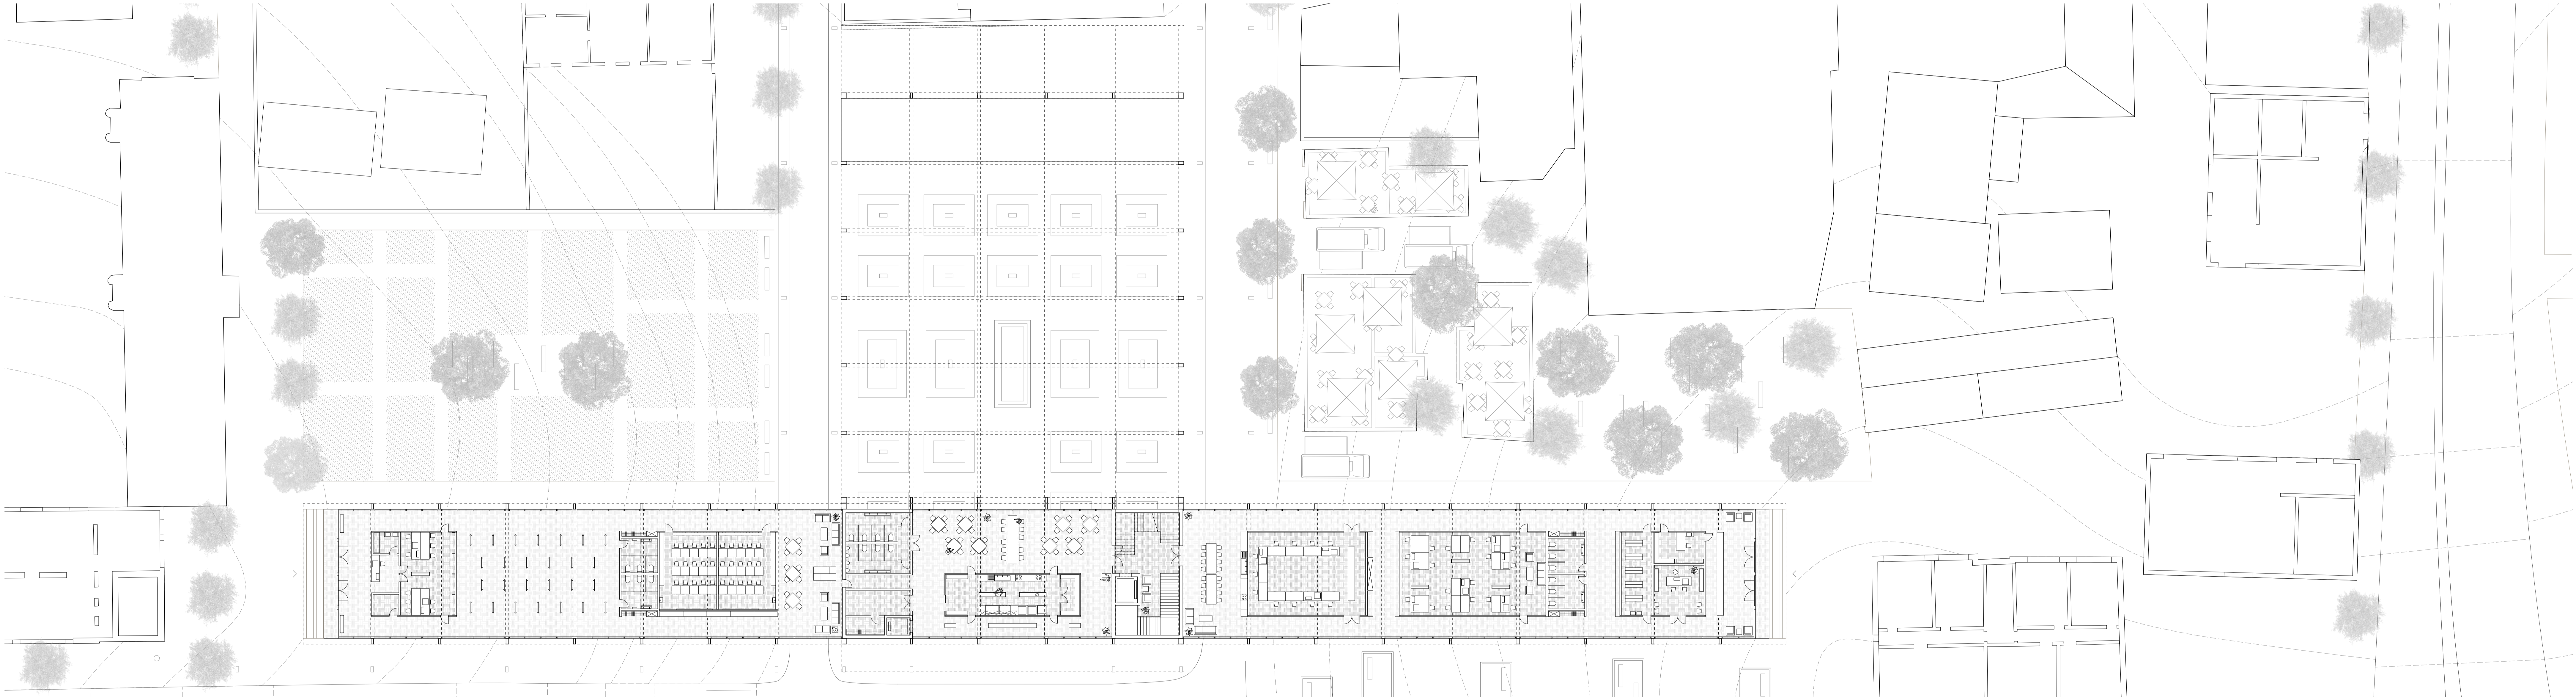


UPPER GROUND FLOOR 1:200

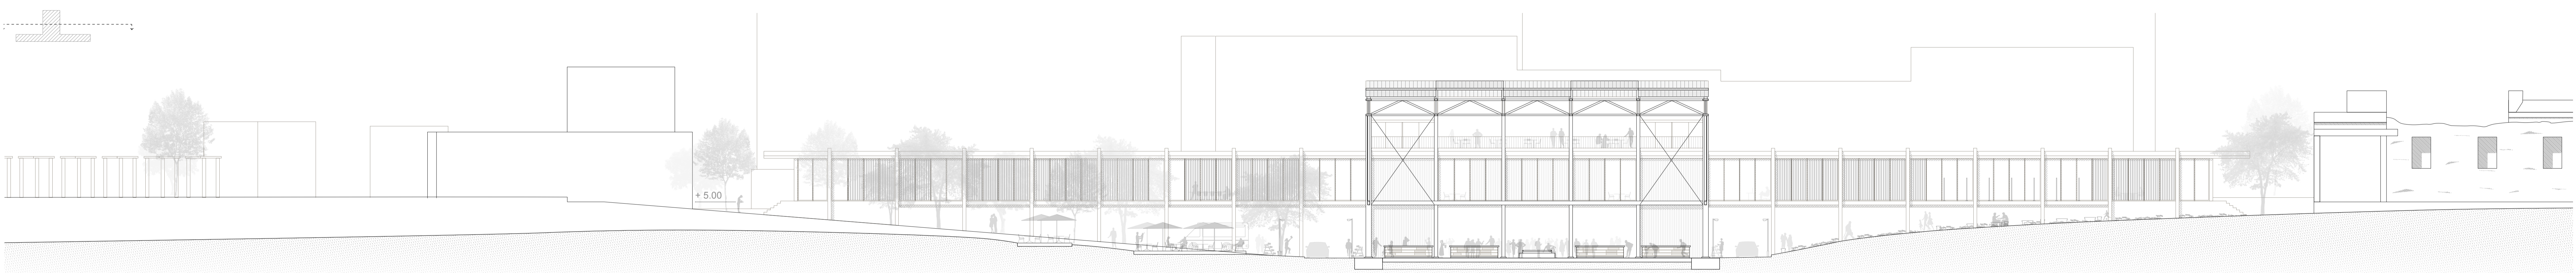

EAST SIDE SECTION 1:200

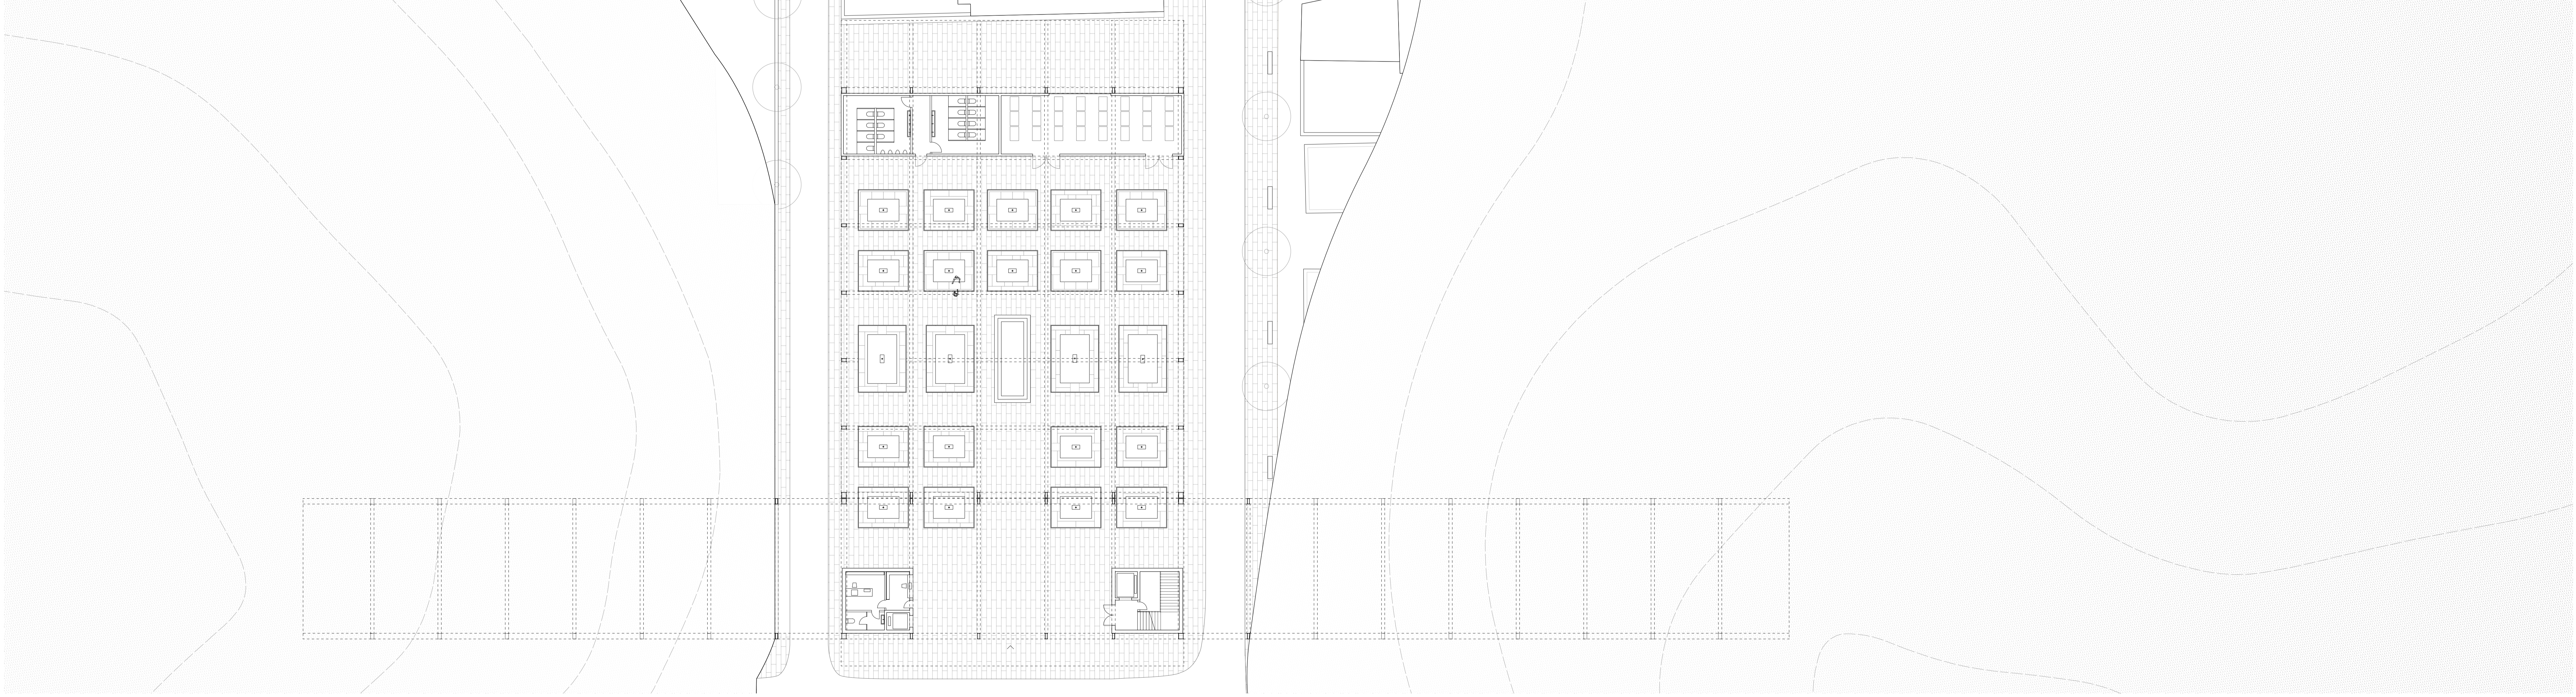

LOWER GROUND FLOOR 1:200

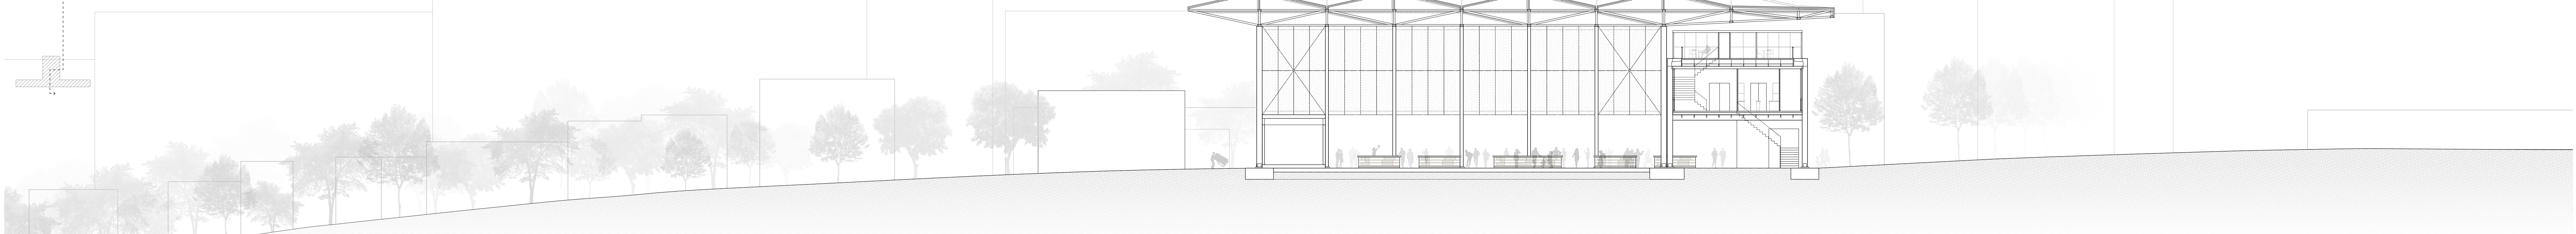

CROSS SECTION 1:200