




Niveau d'entrée 1: 200

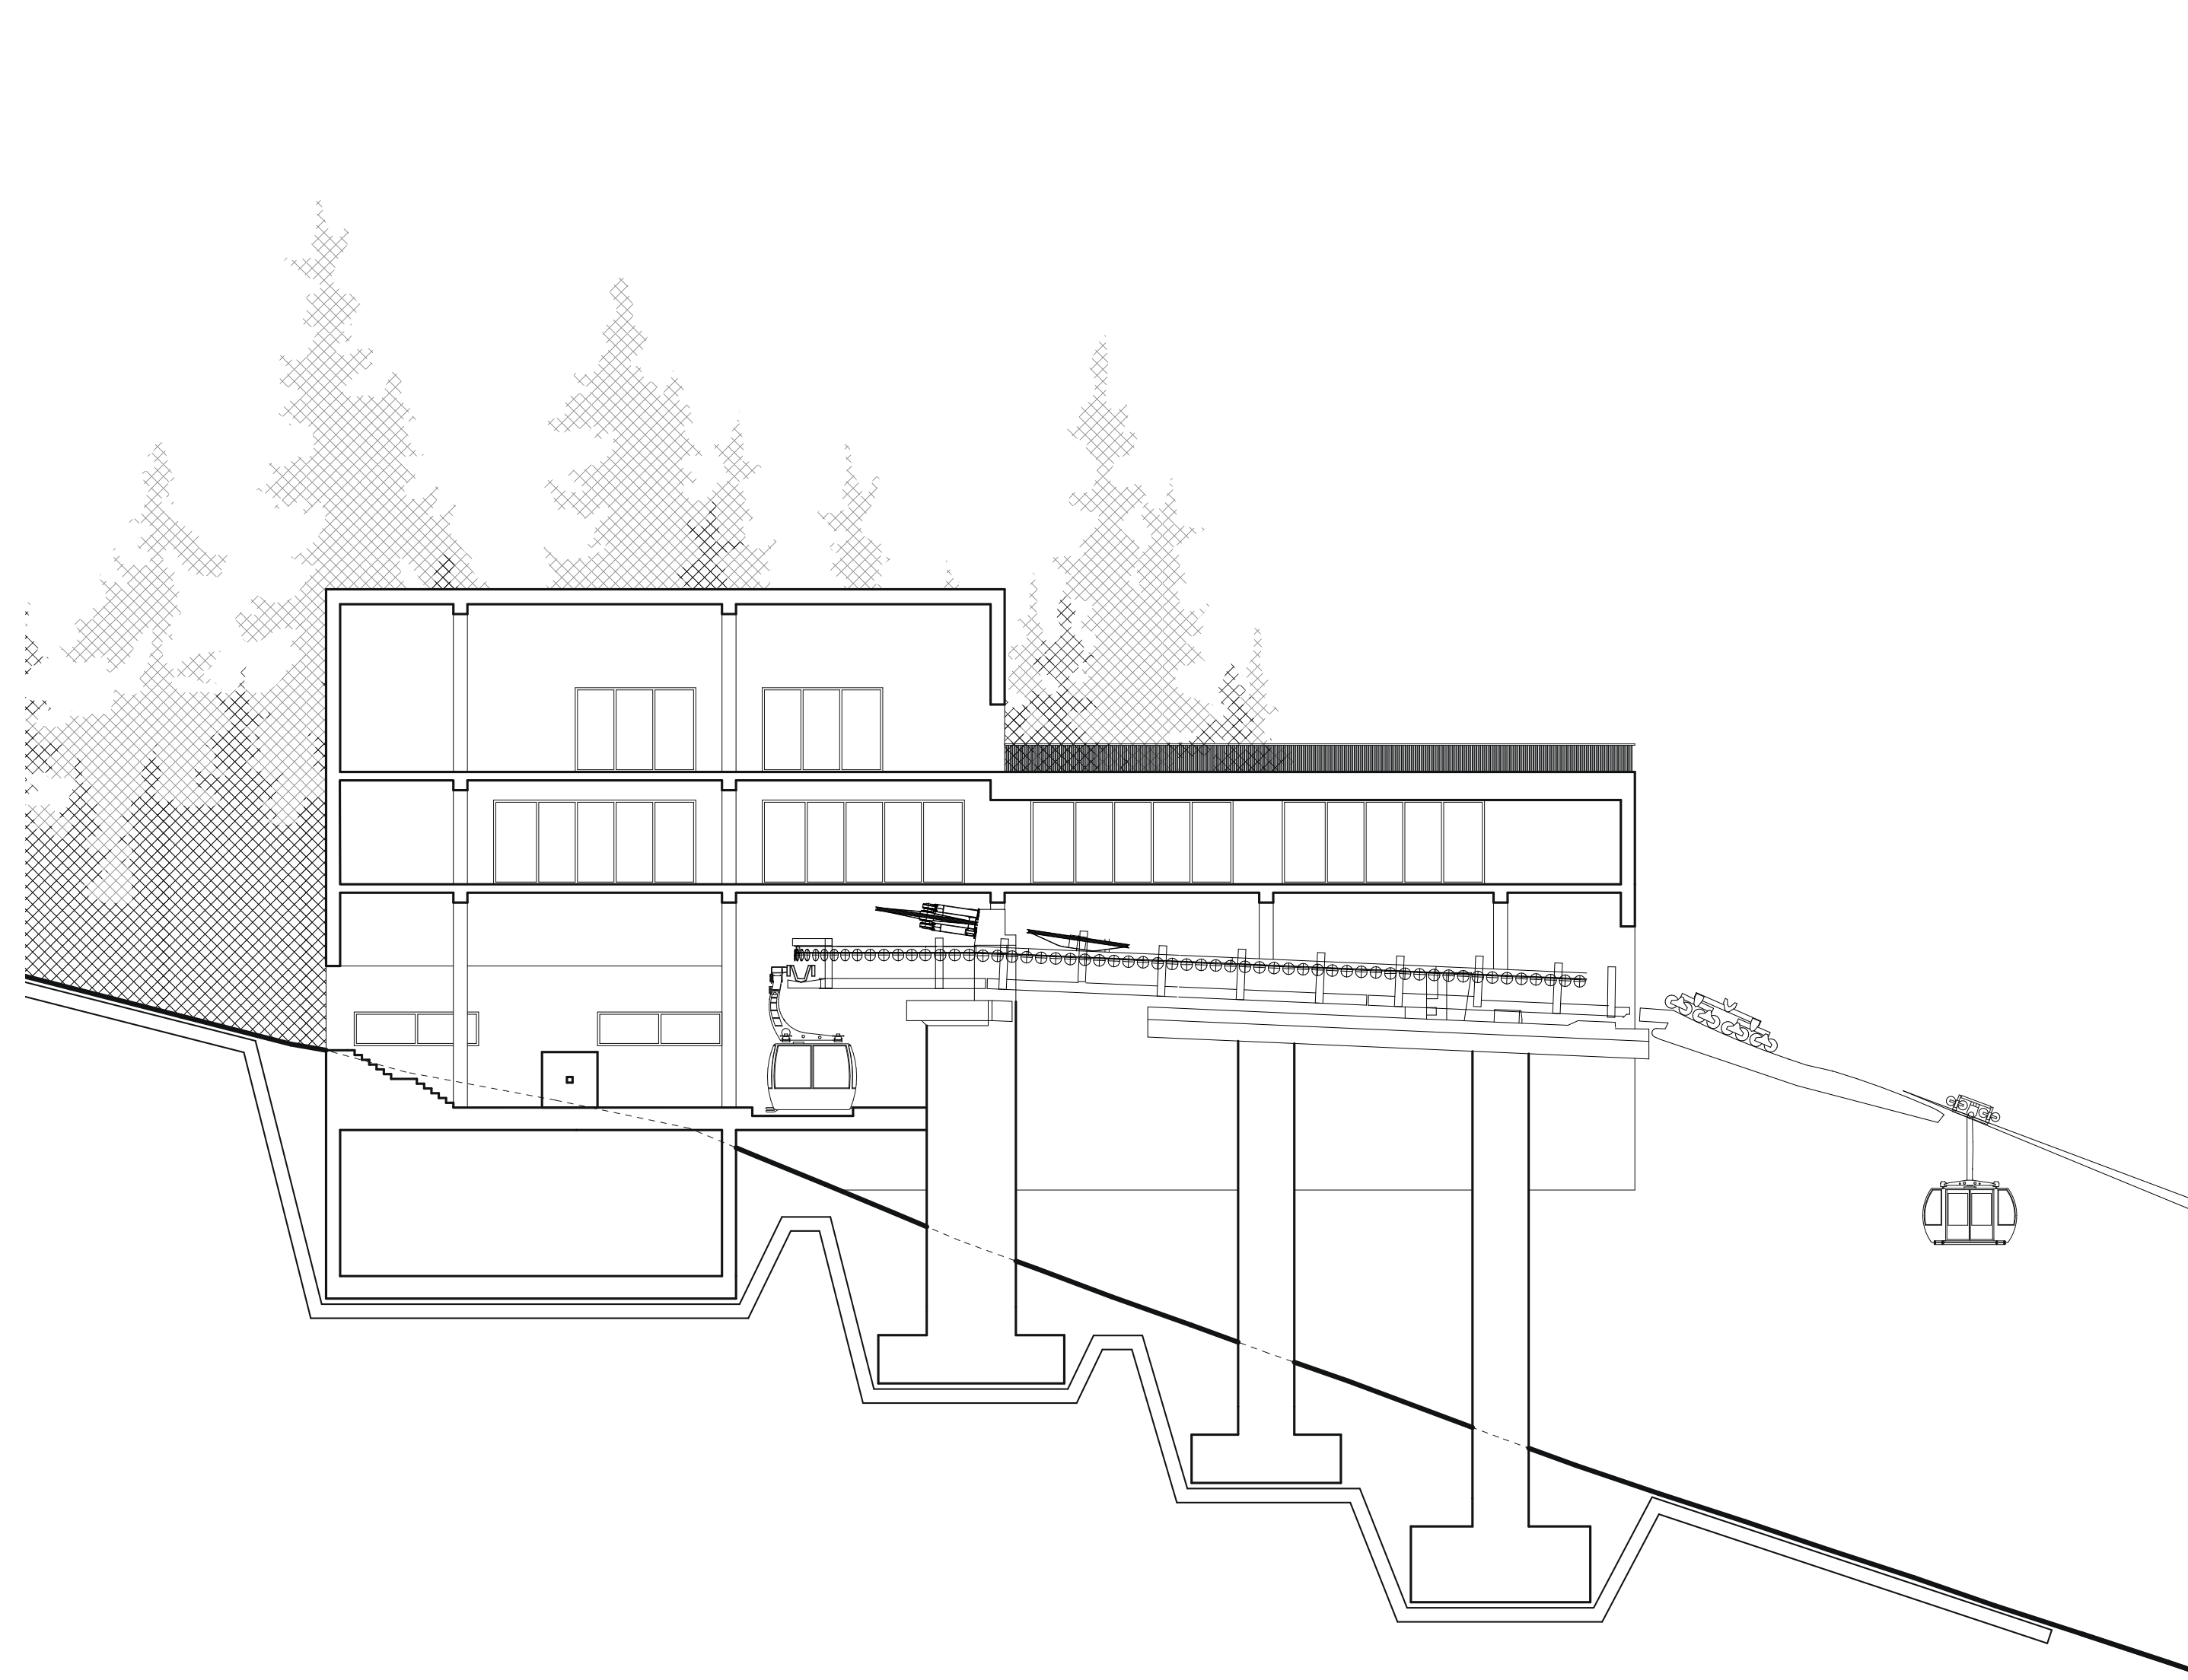

Coupe CC_ 1: 200

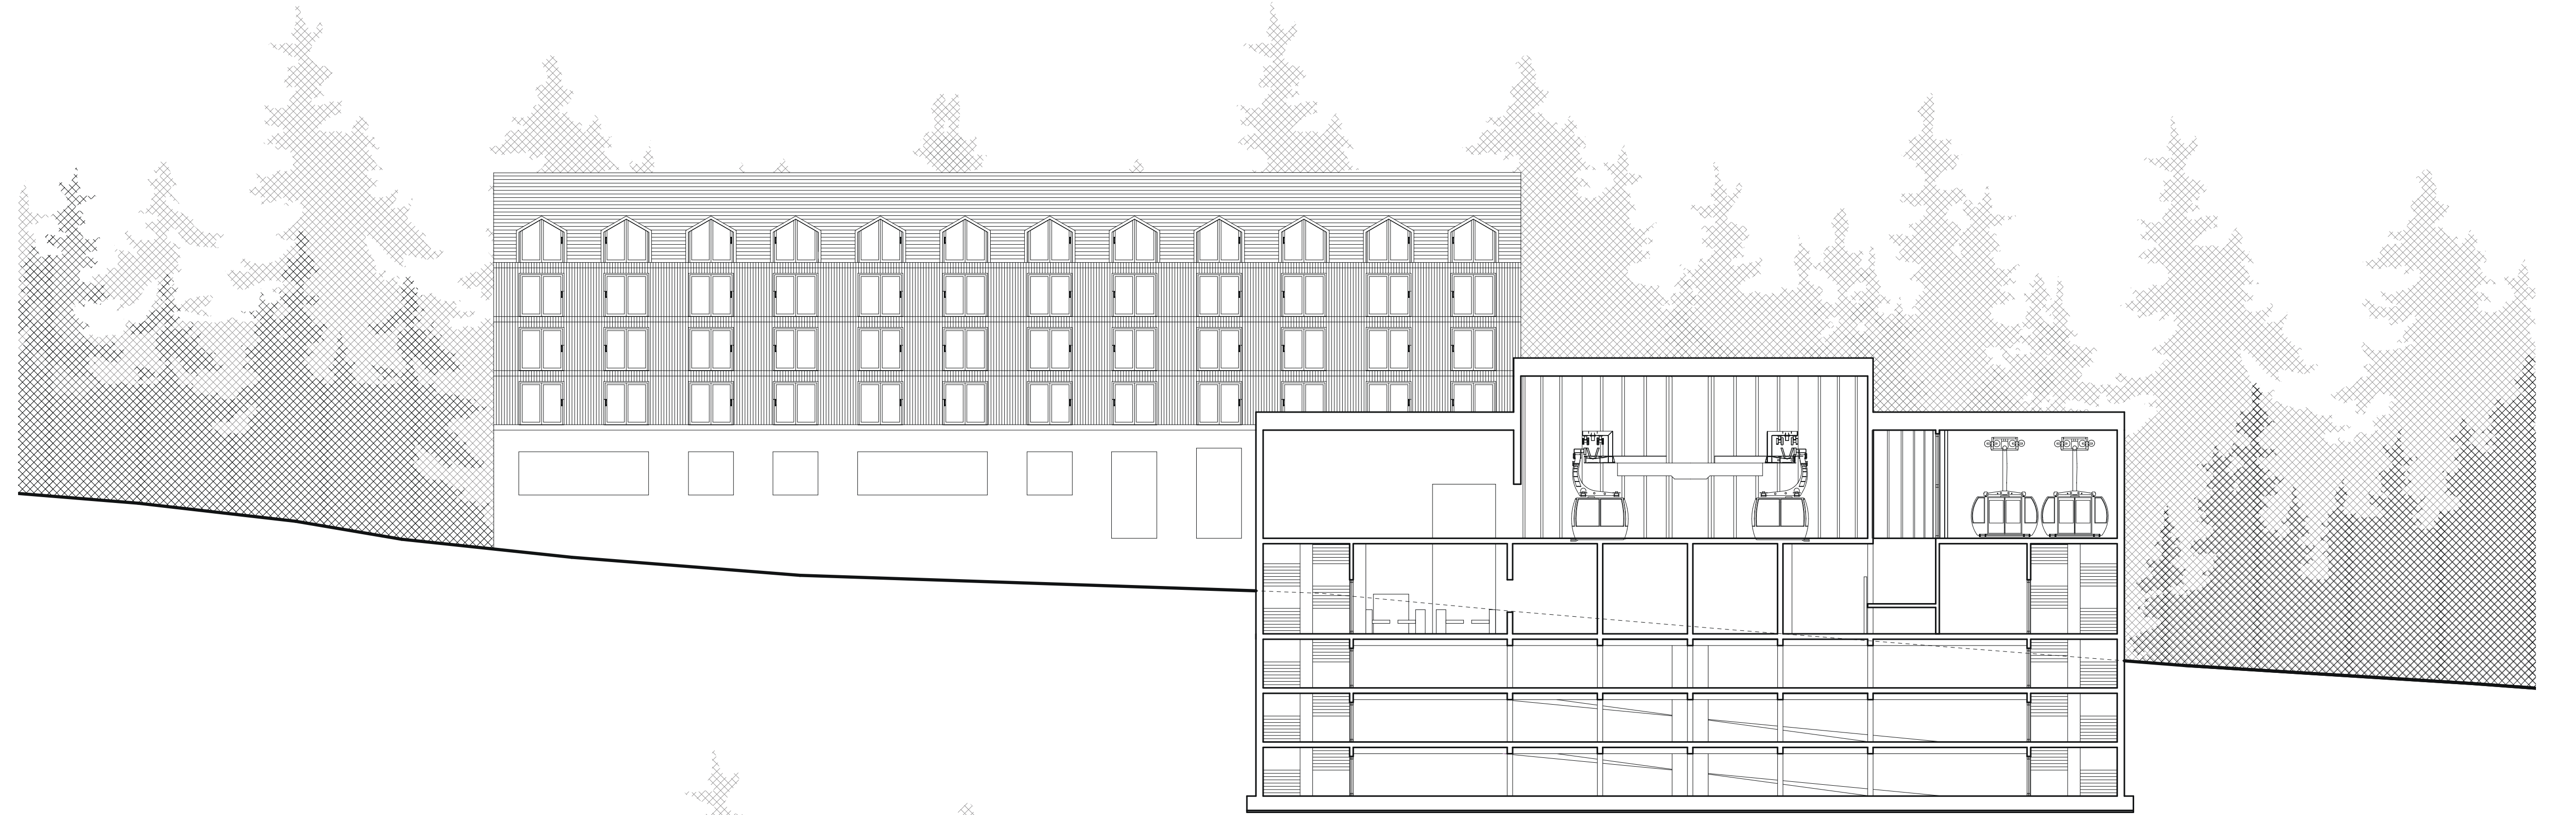

Coupe AA_ 1: 200

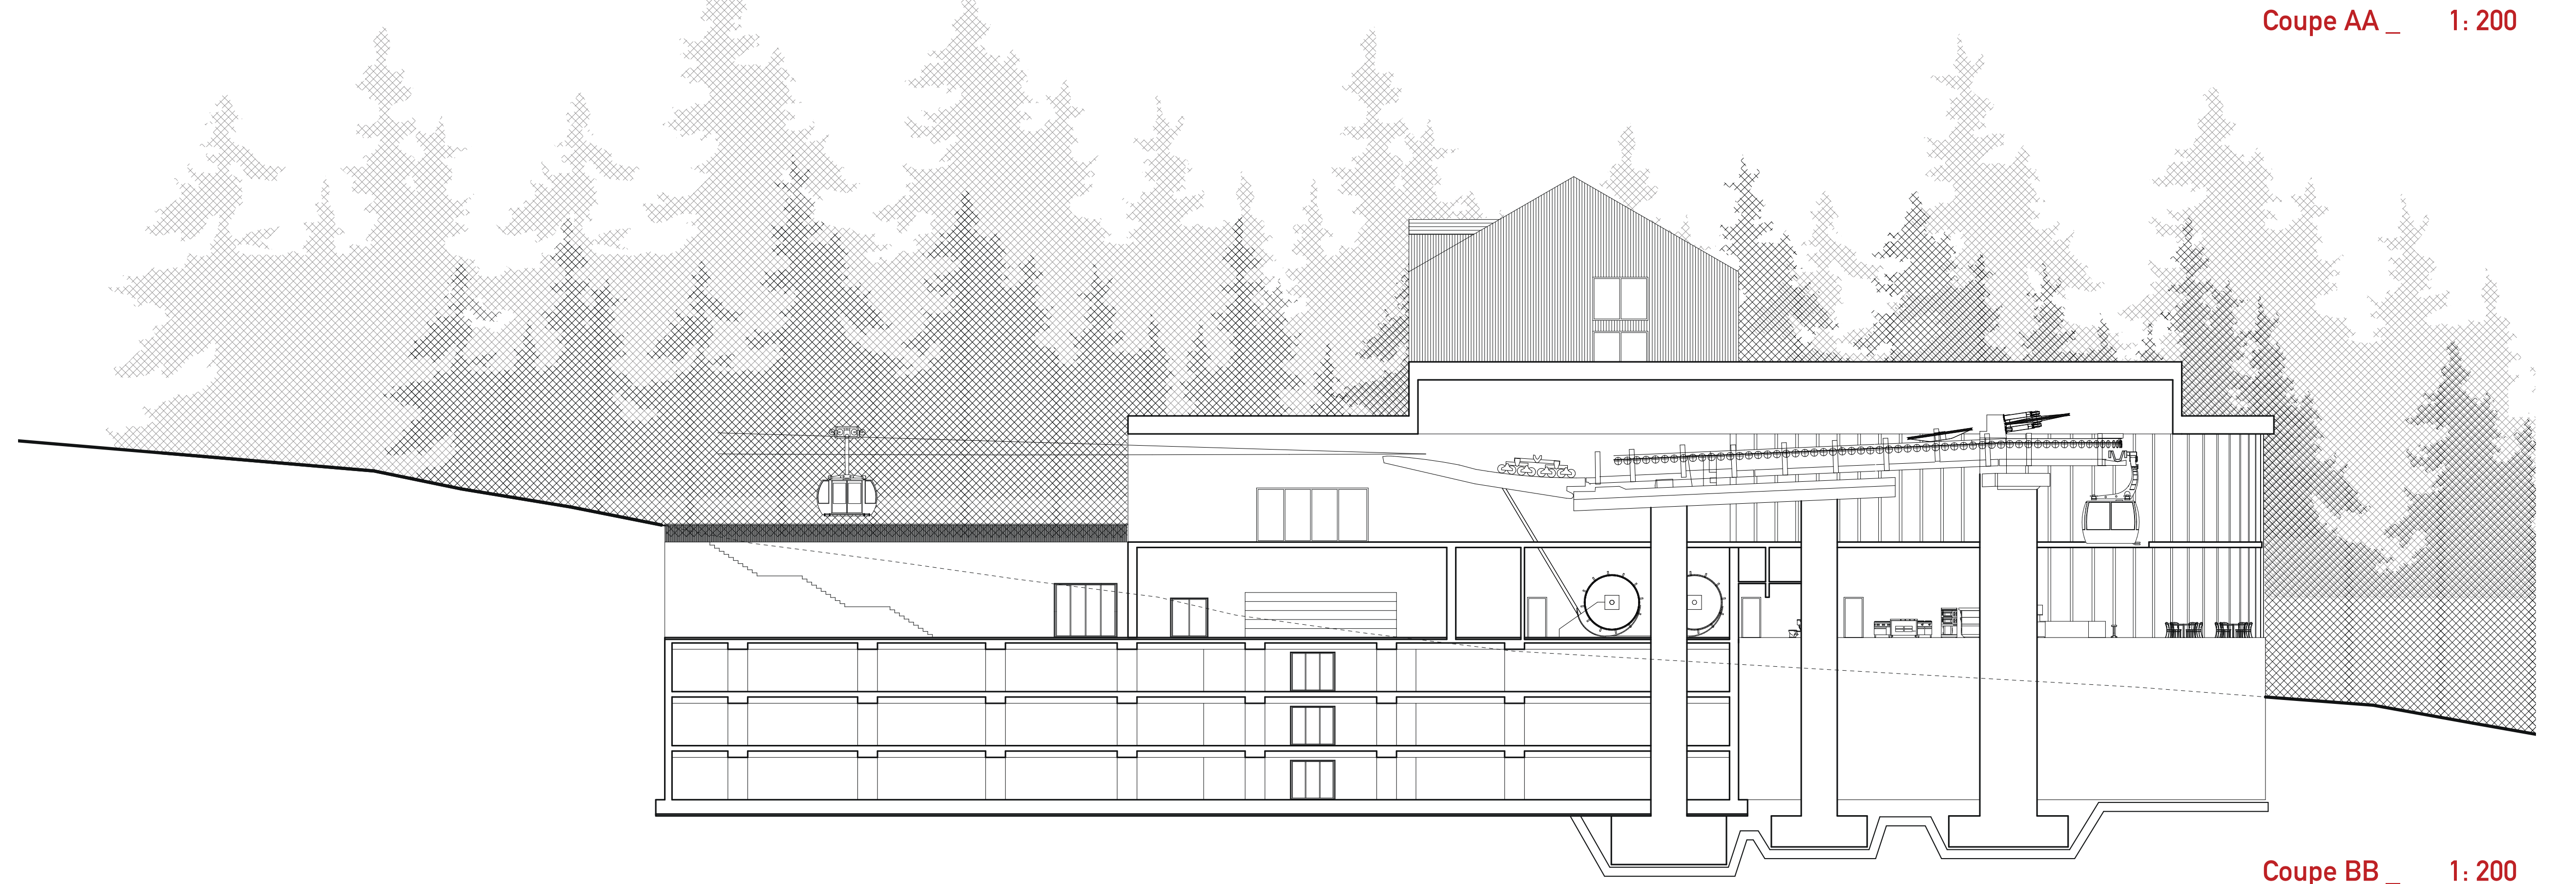

Coupe BB_ 1: 200

