




private cell

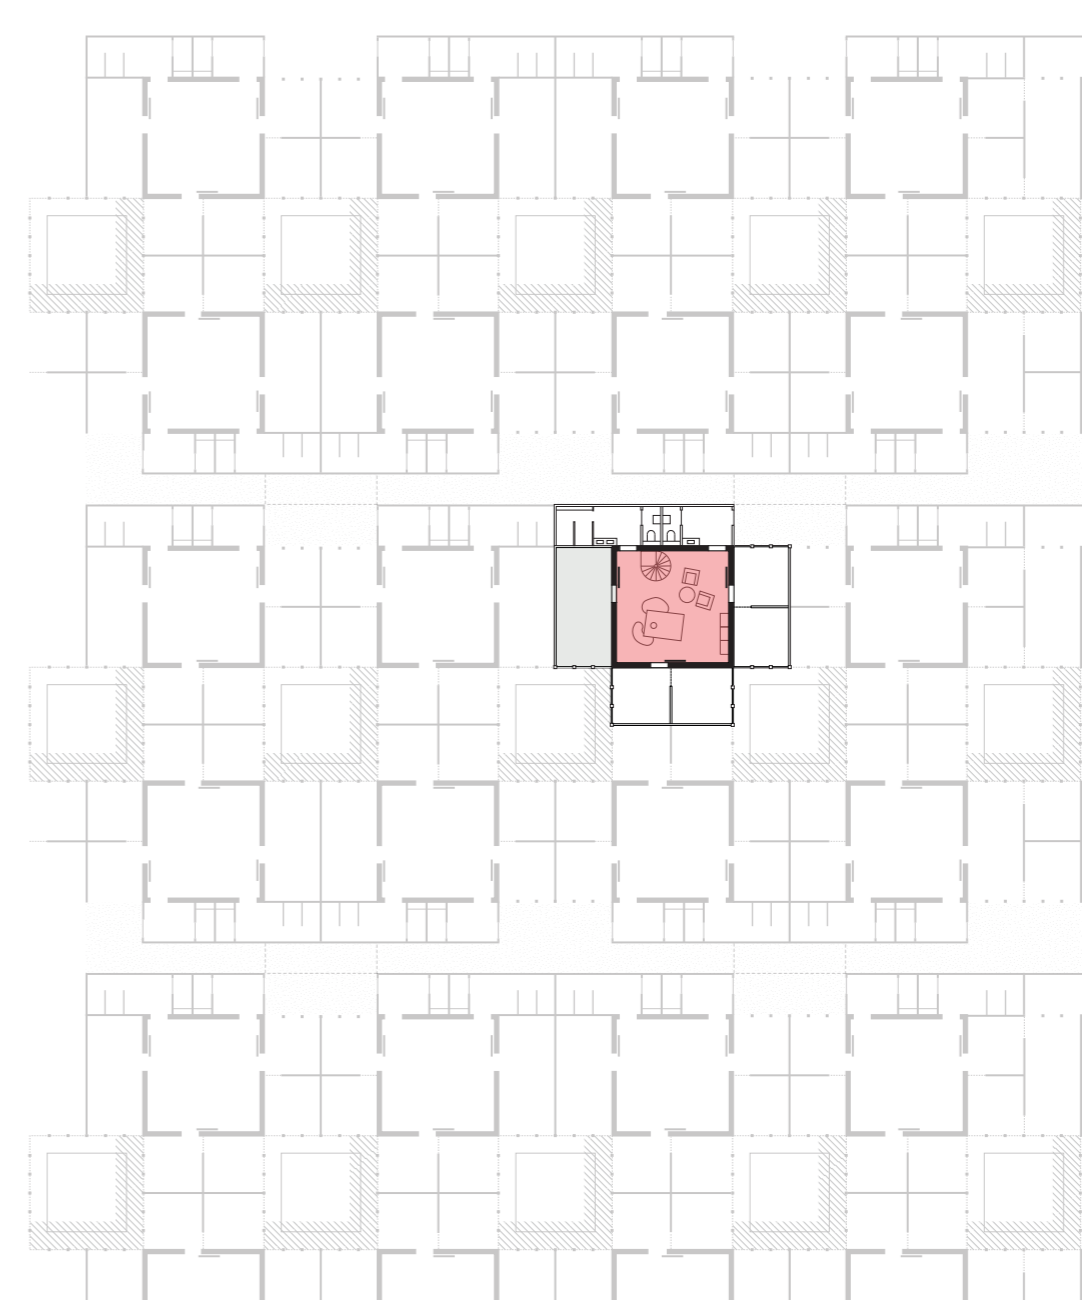


living unit

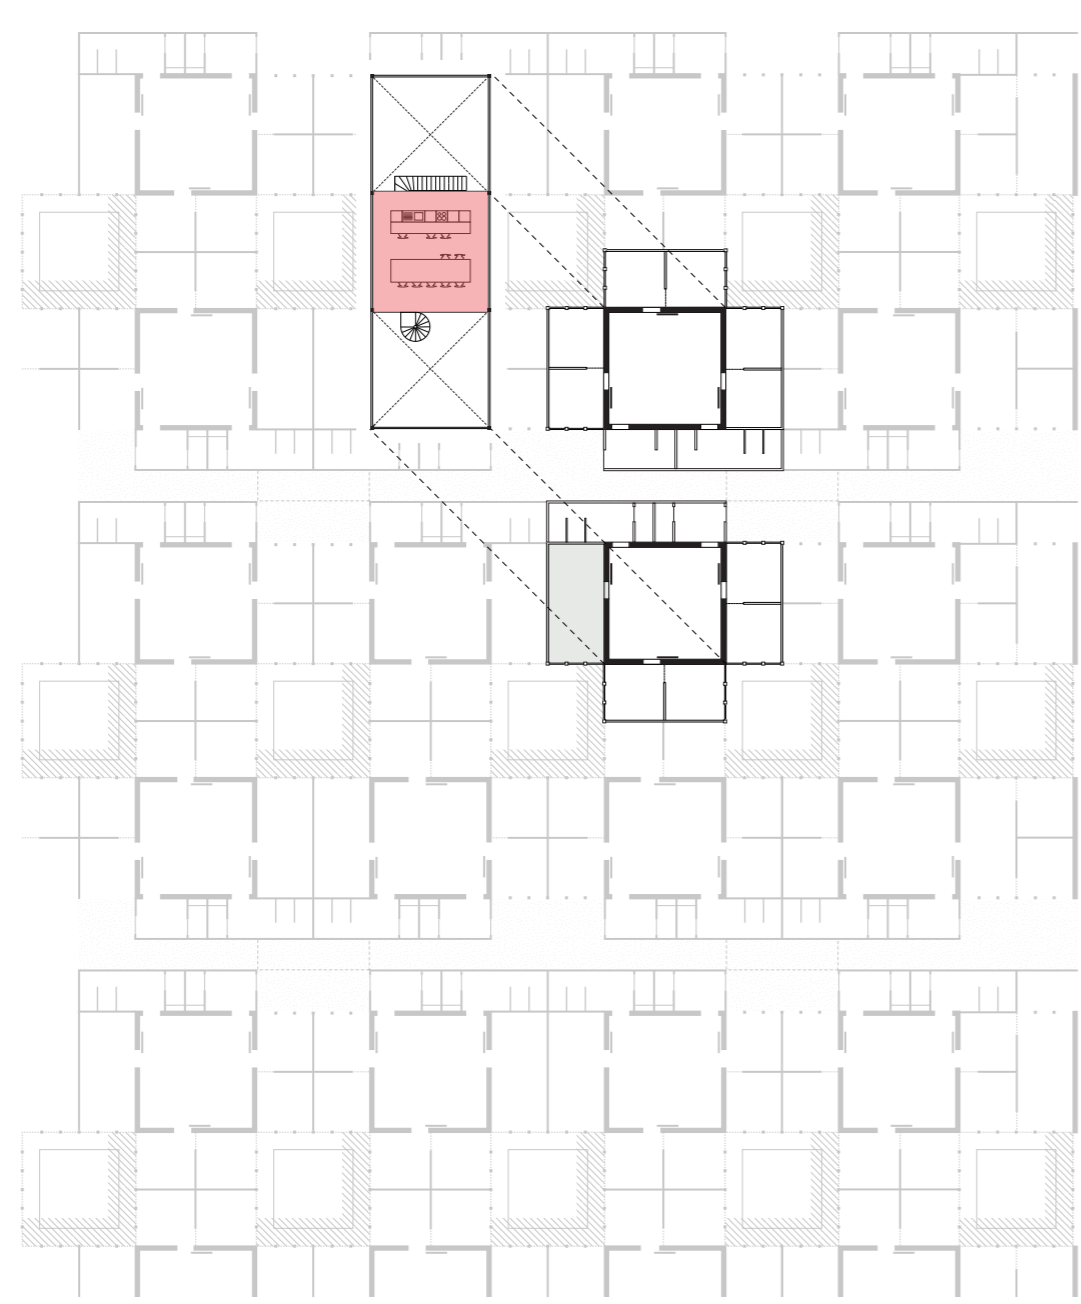


household

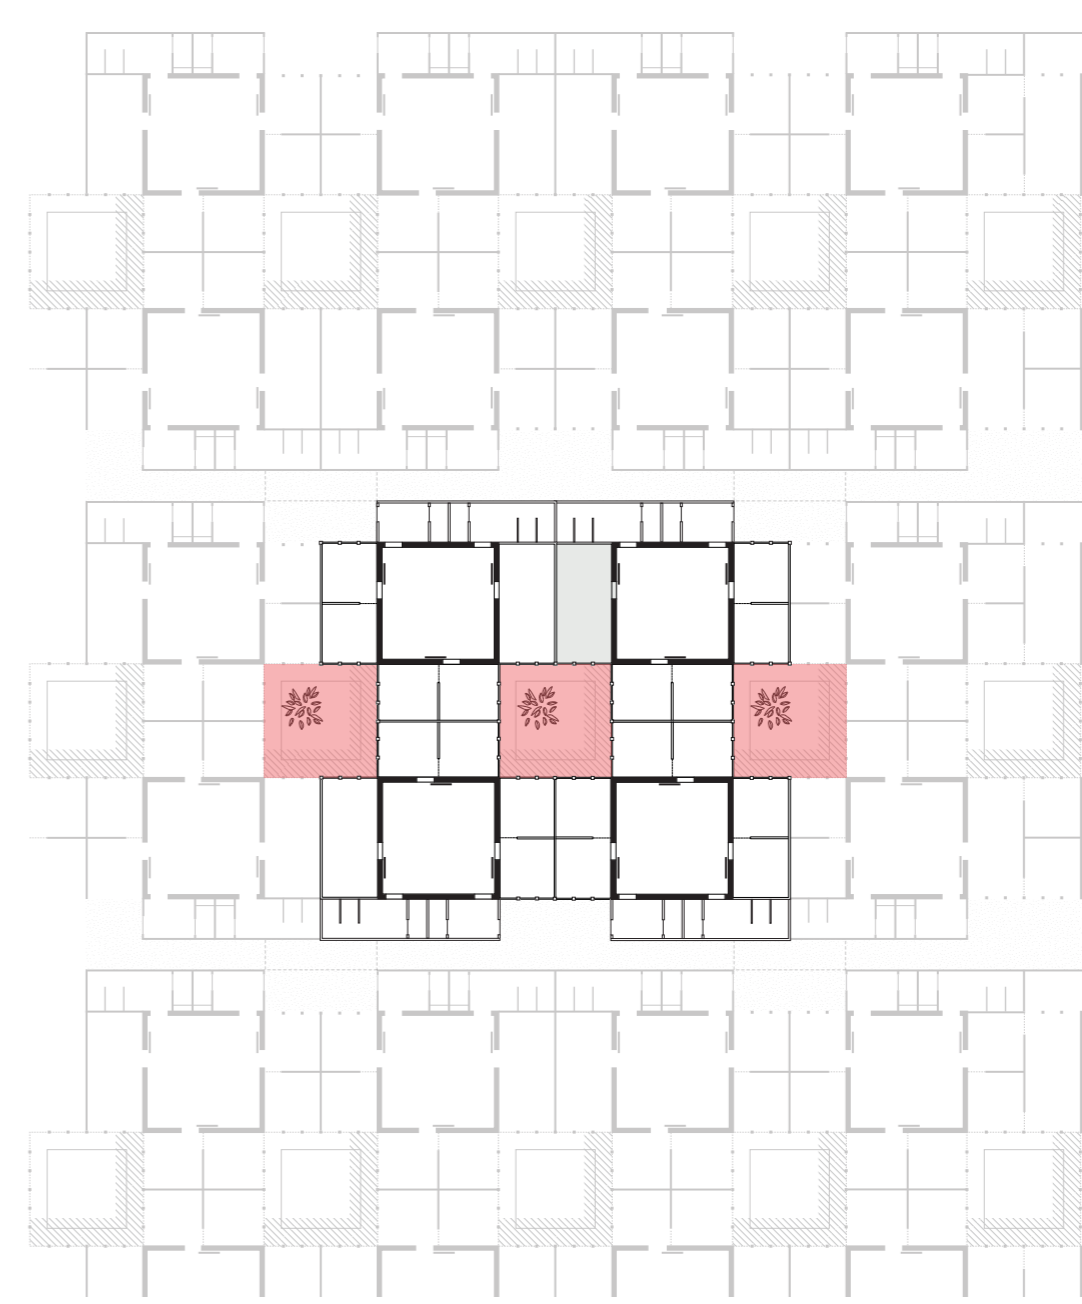


patio

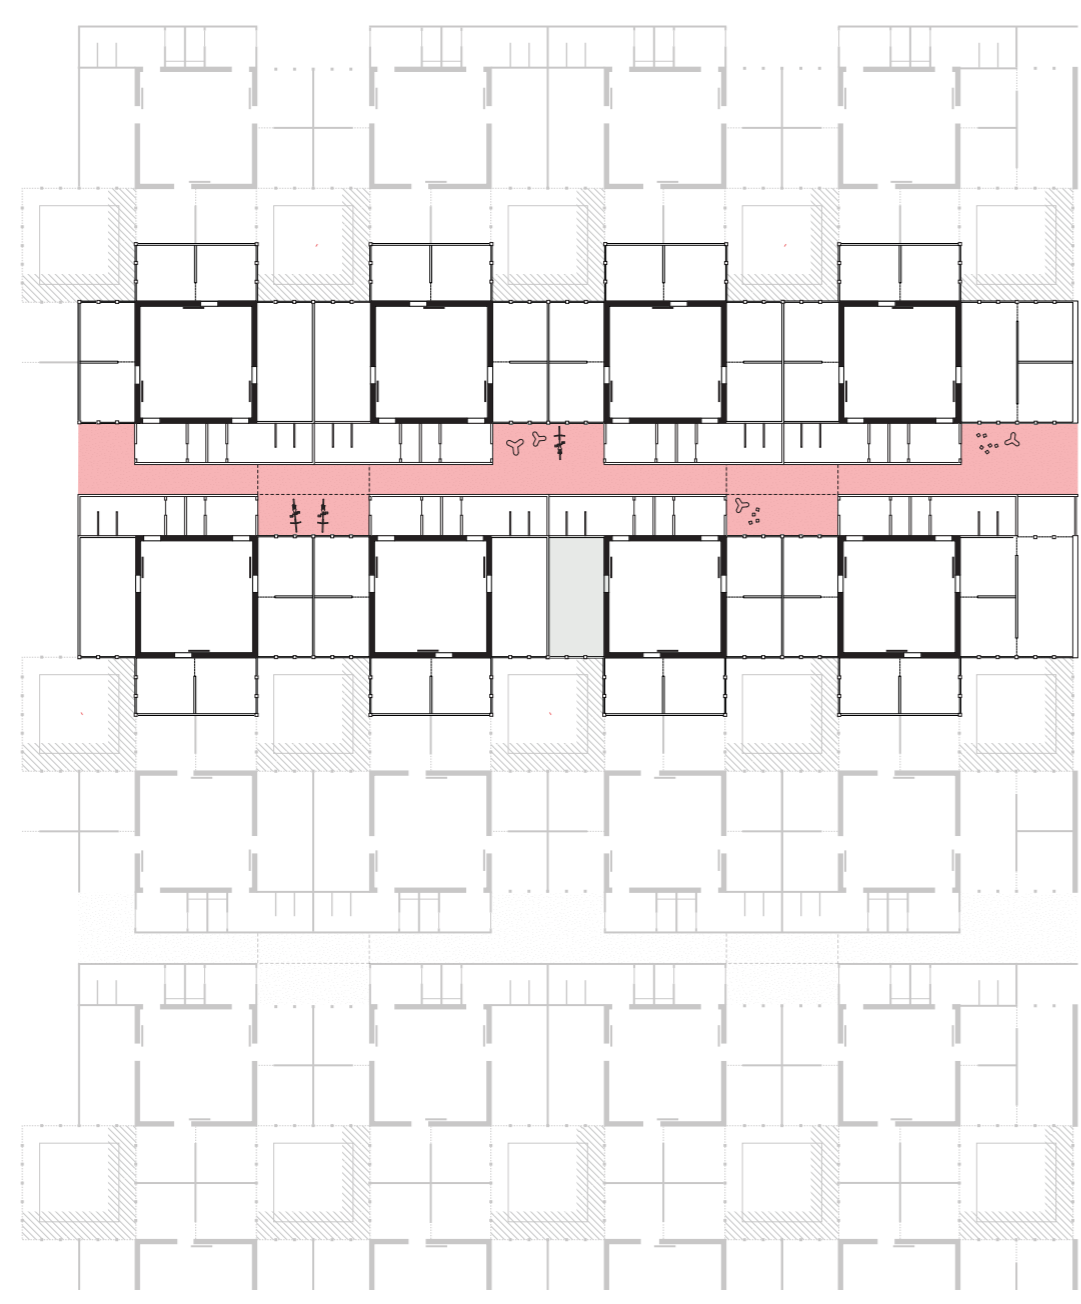


corridor

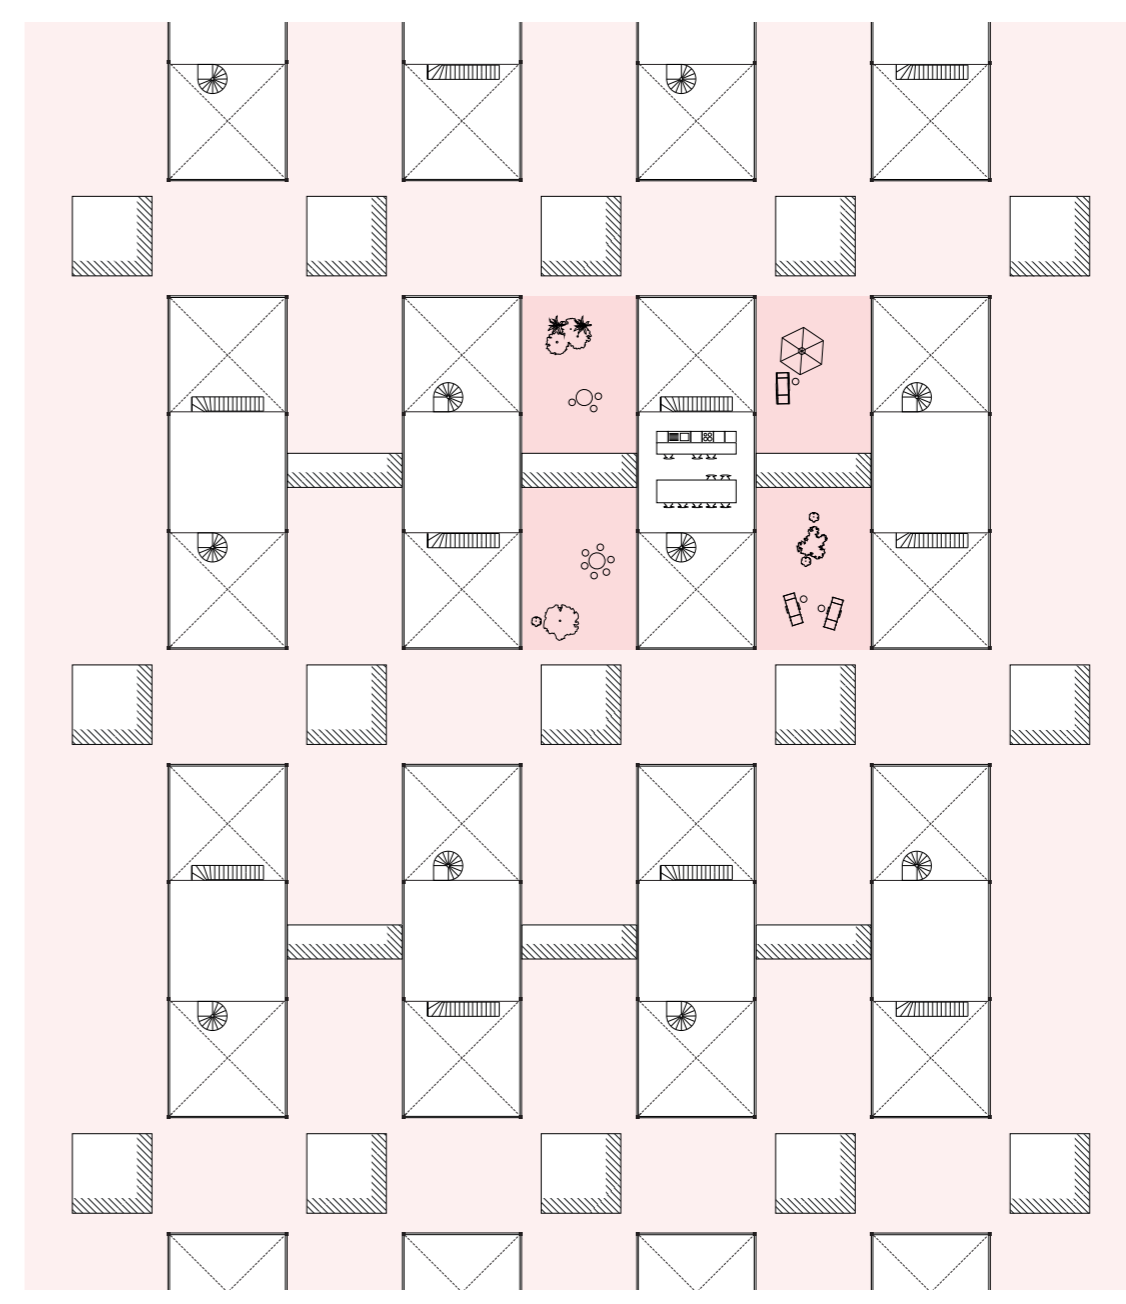

roof

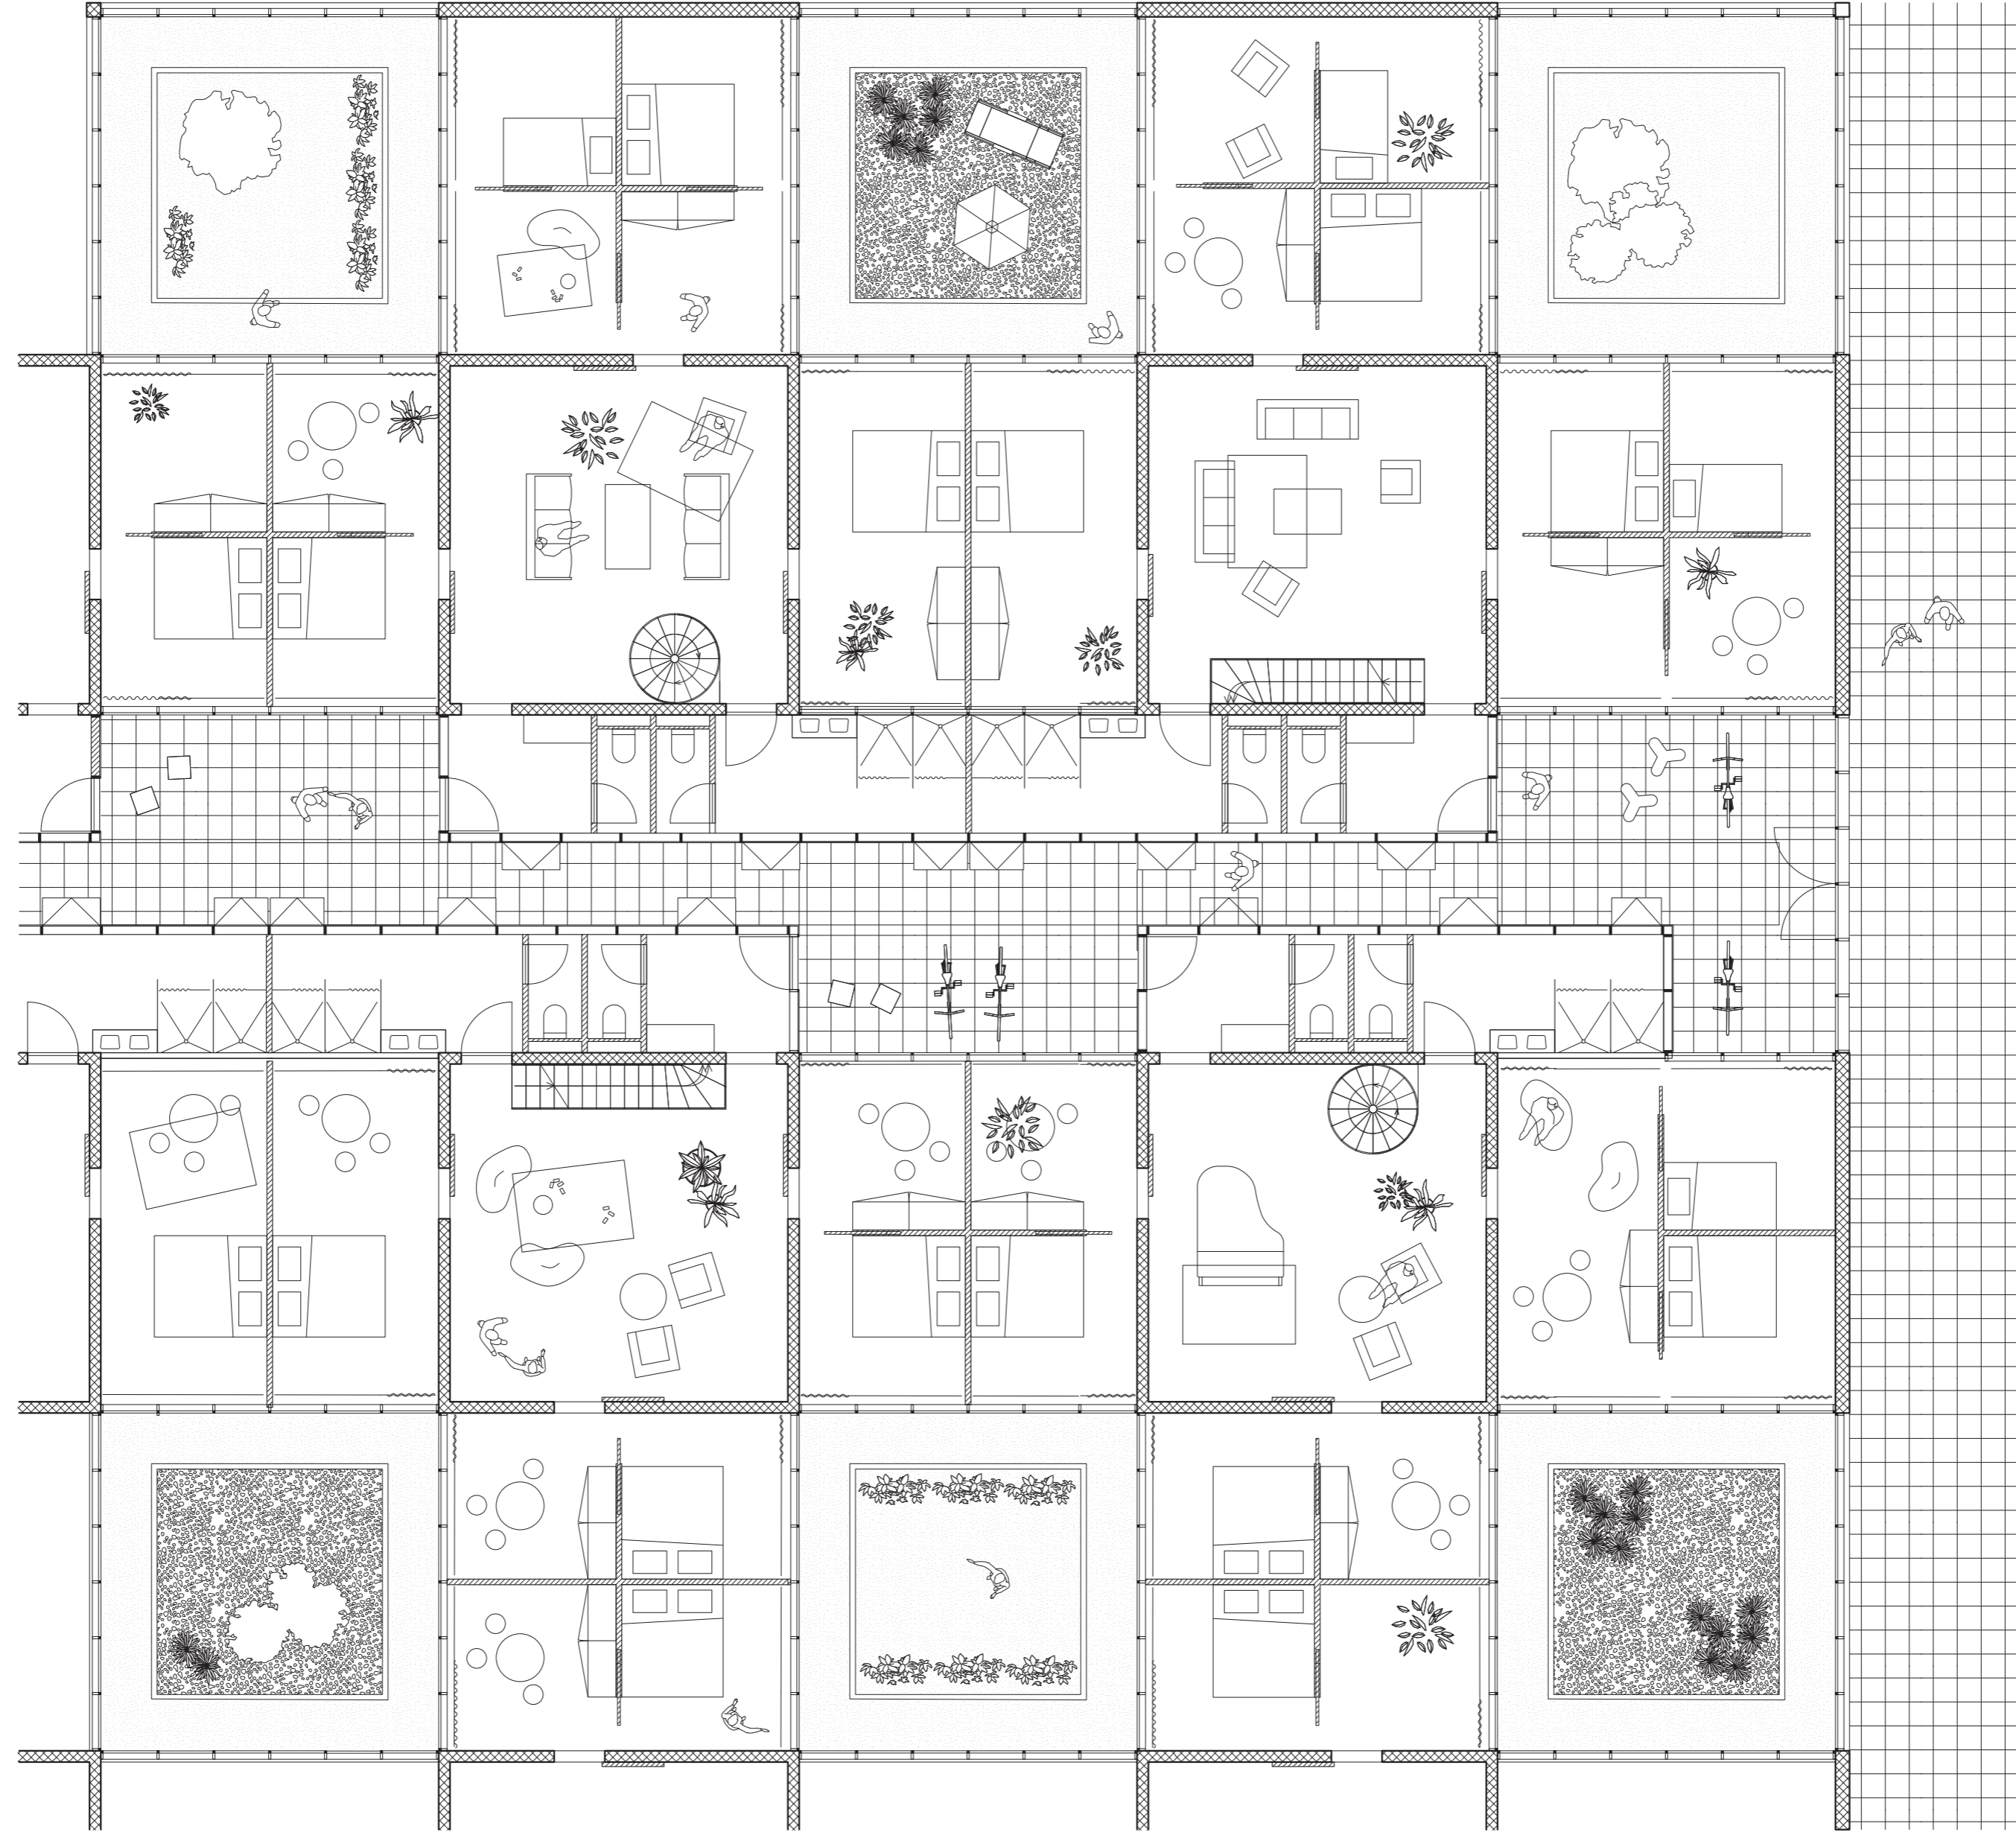

groundfloor plan *typology*
1.100

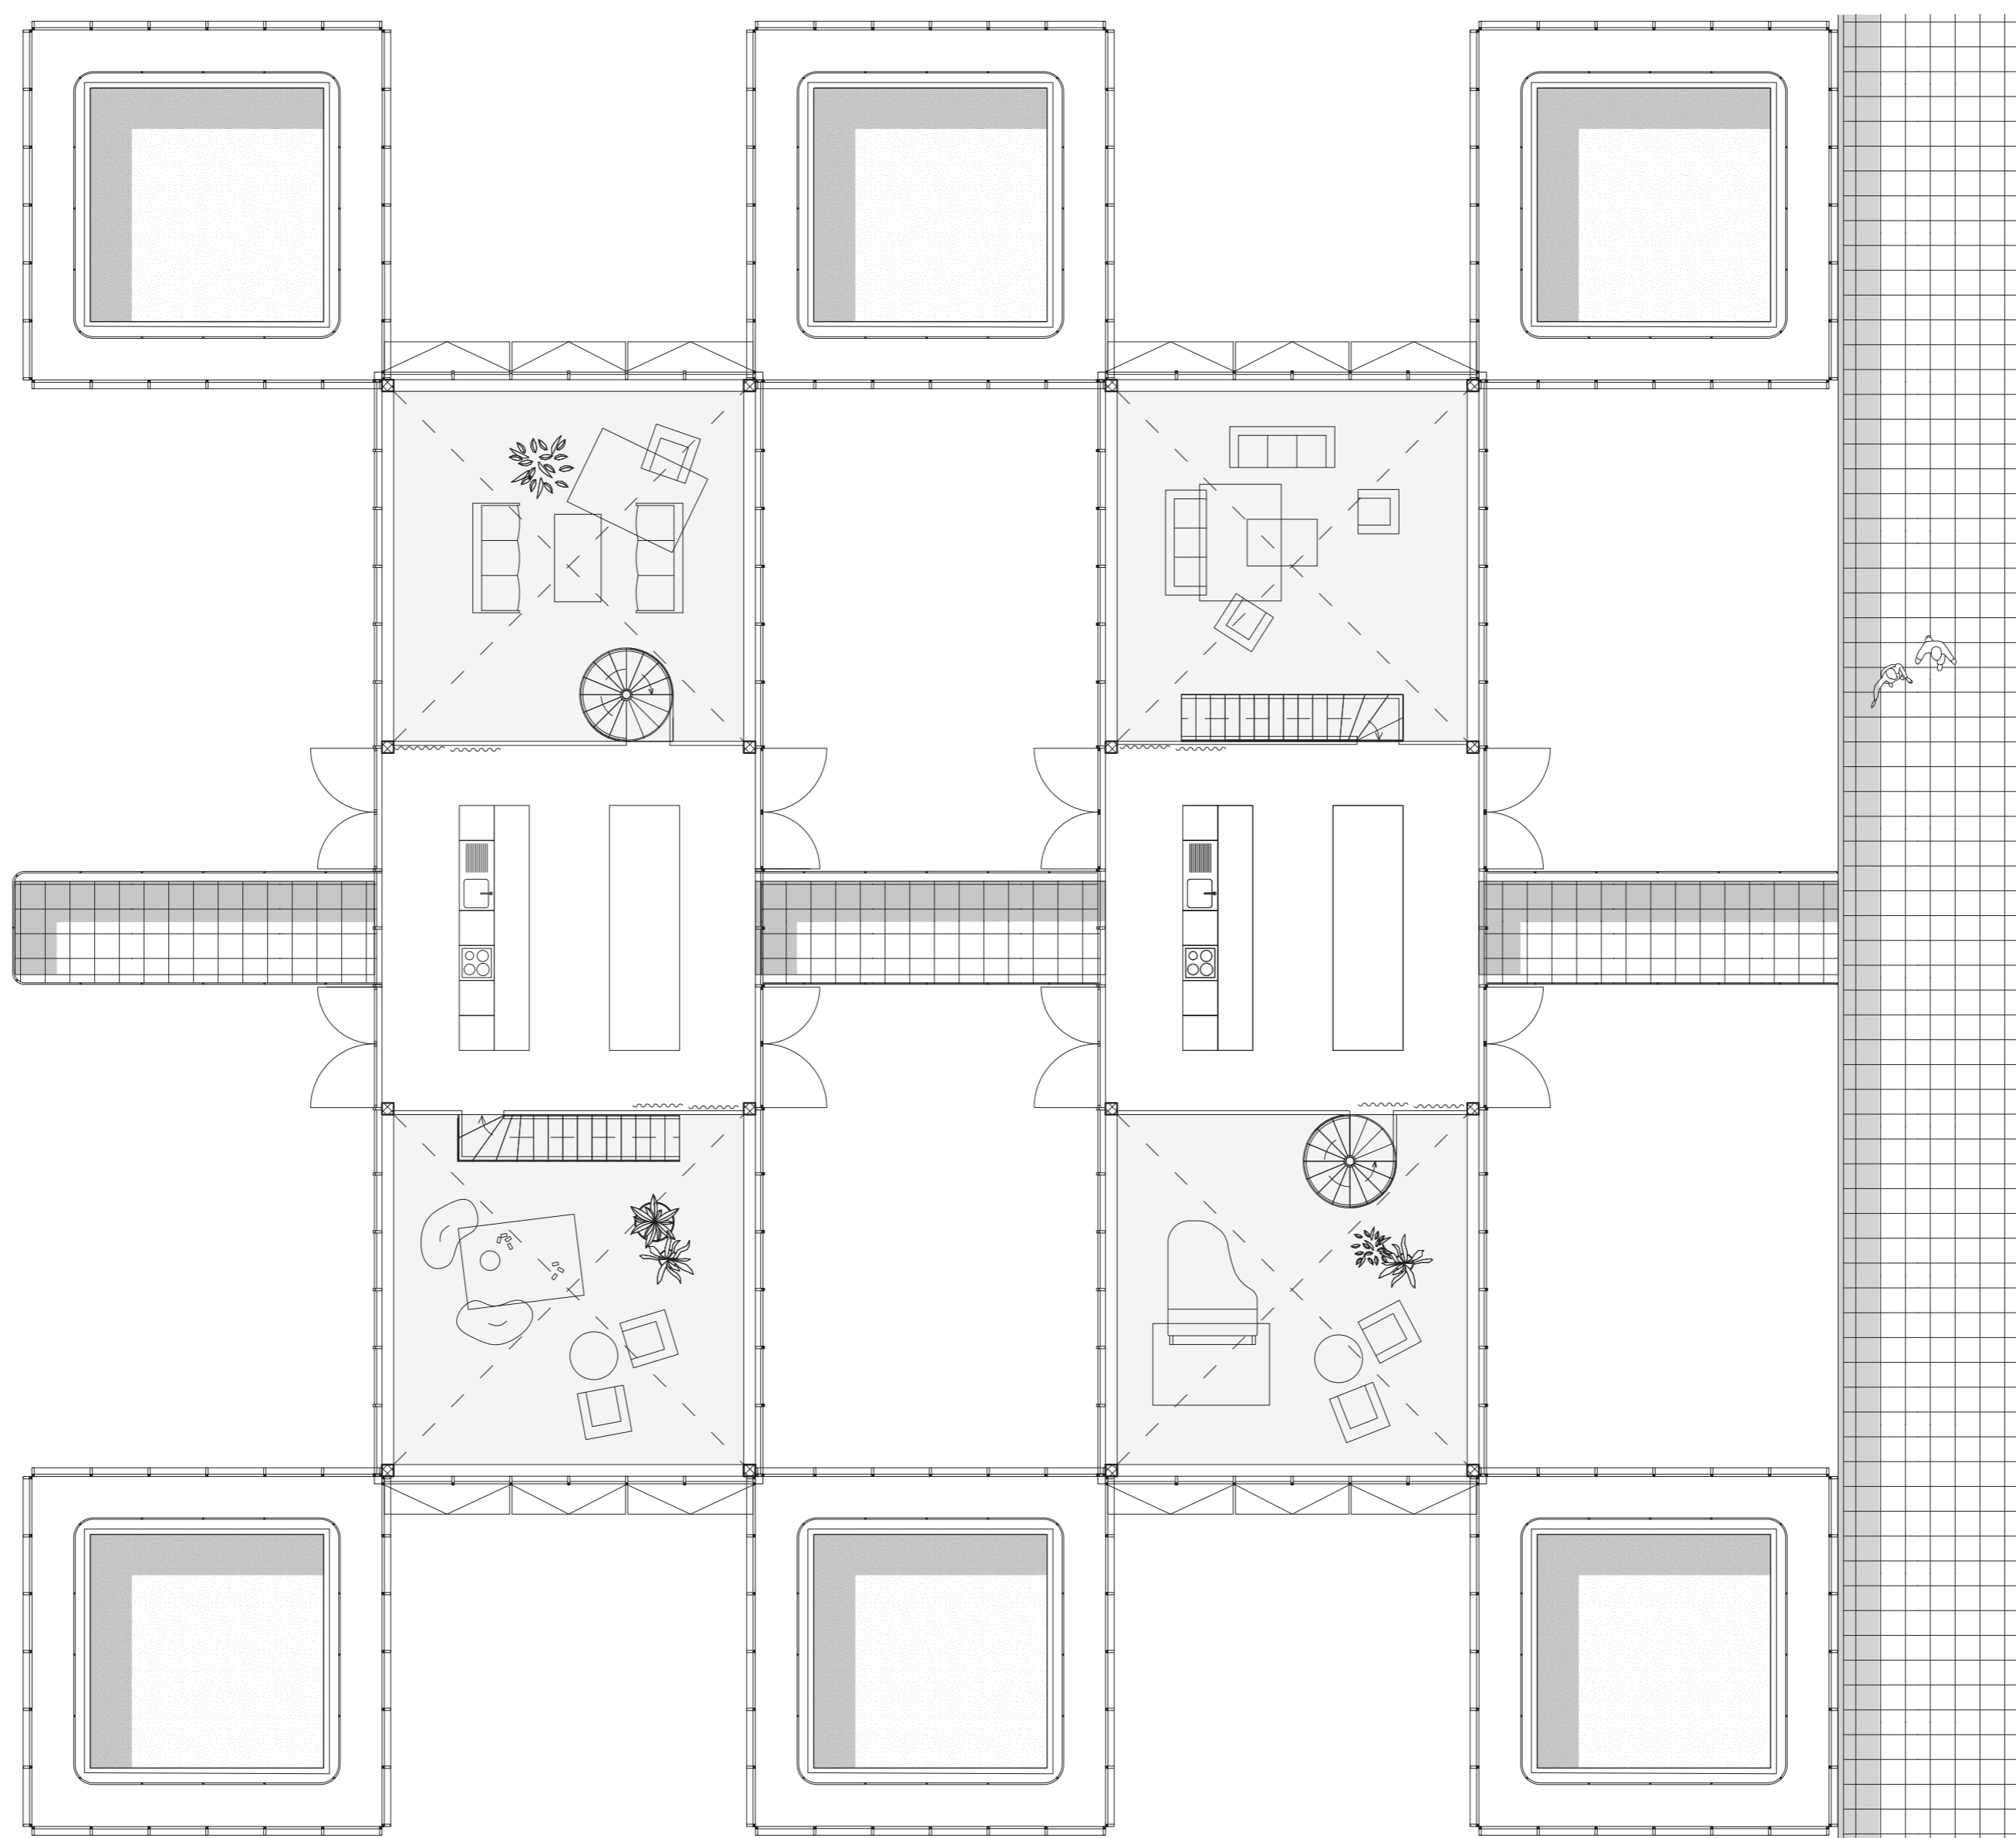

roof plan *typology*
1.100

