





I	

The Twin Towers - Section 1:300

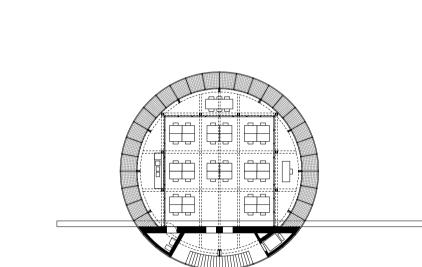

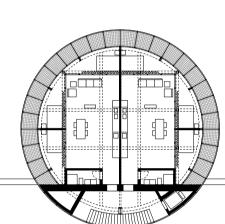


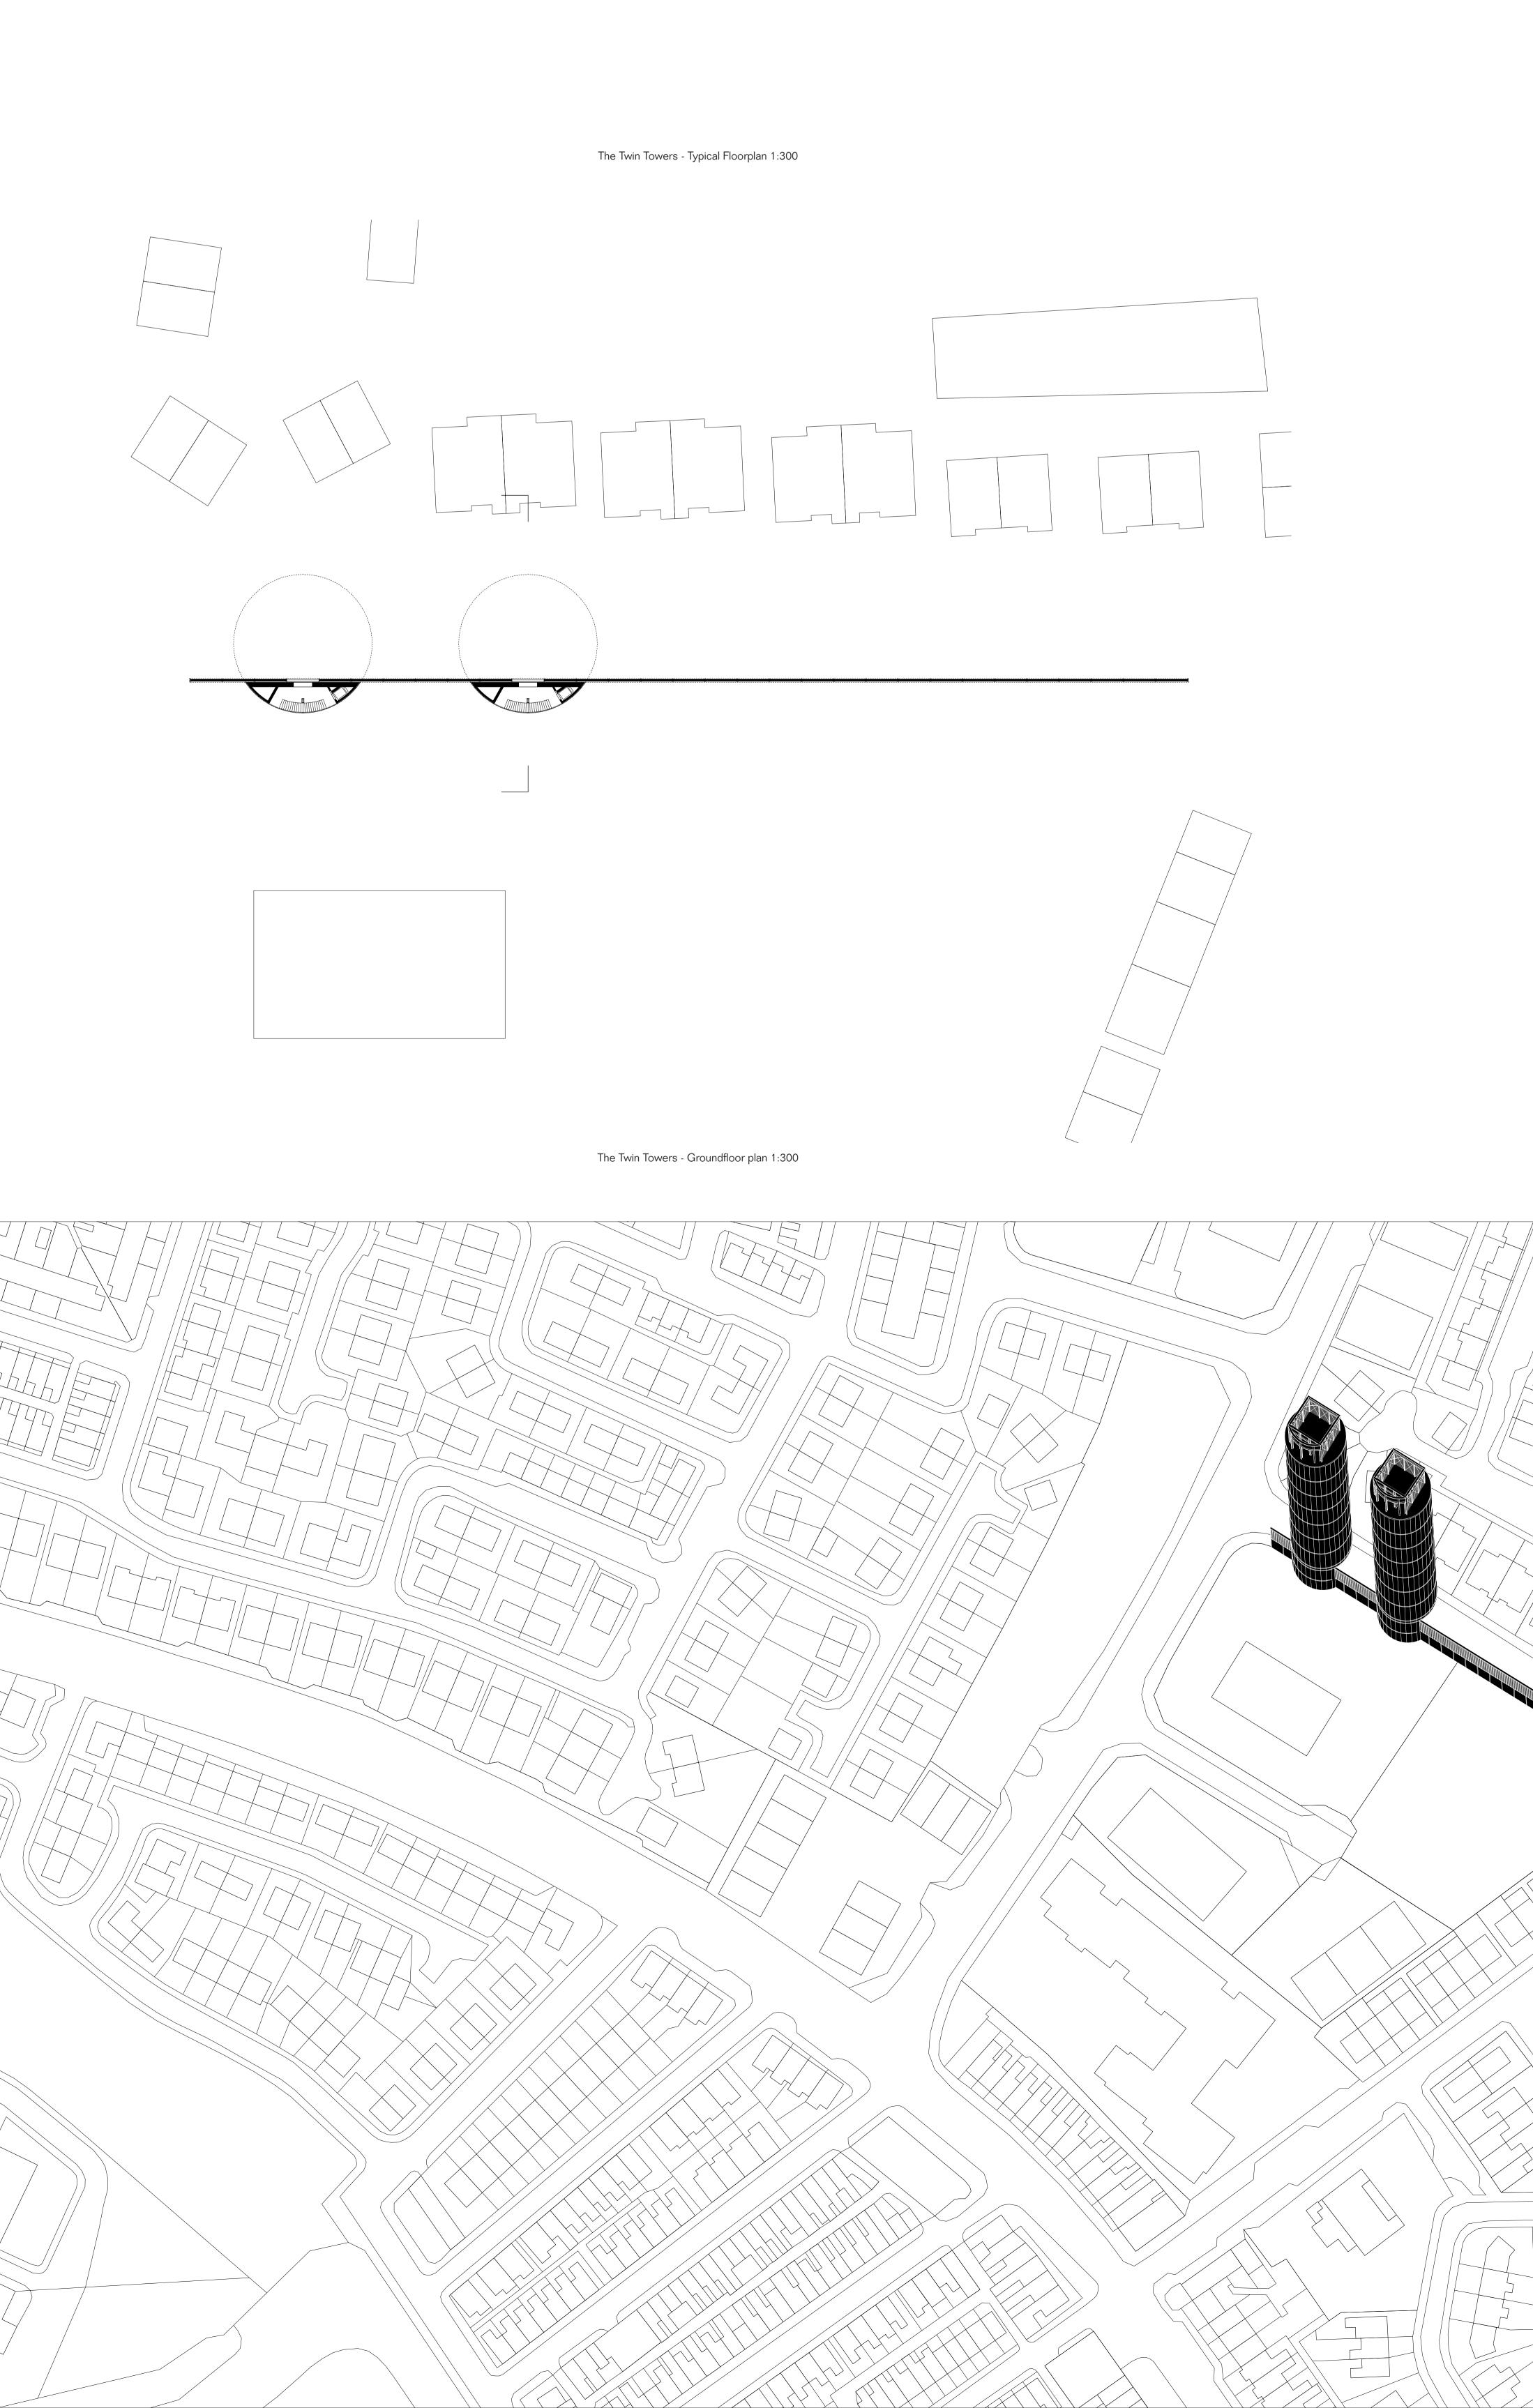

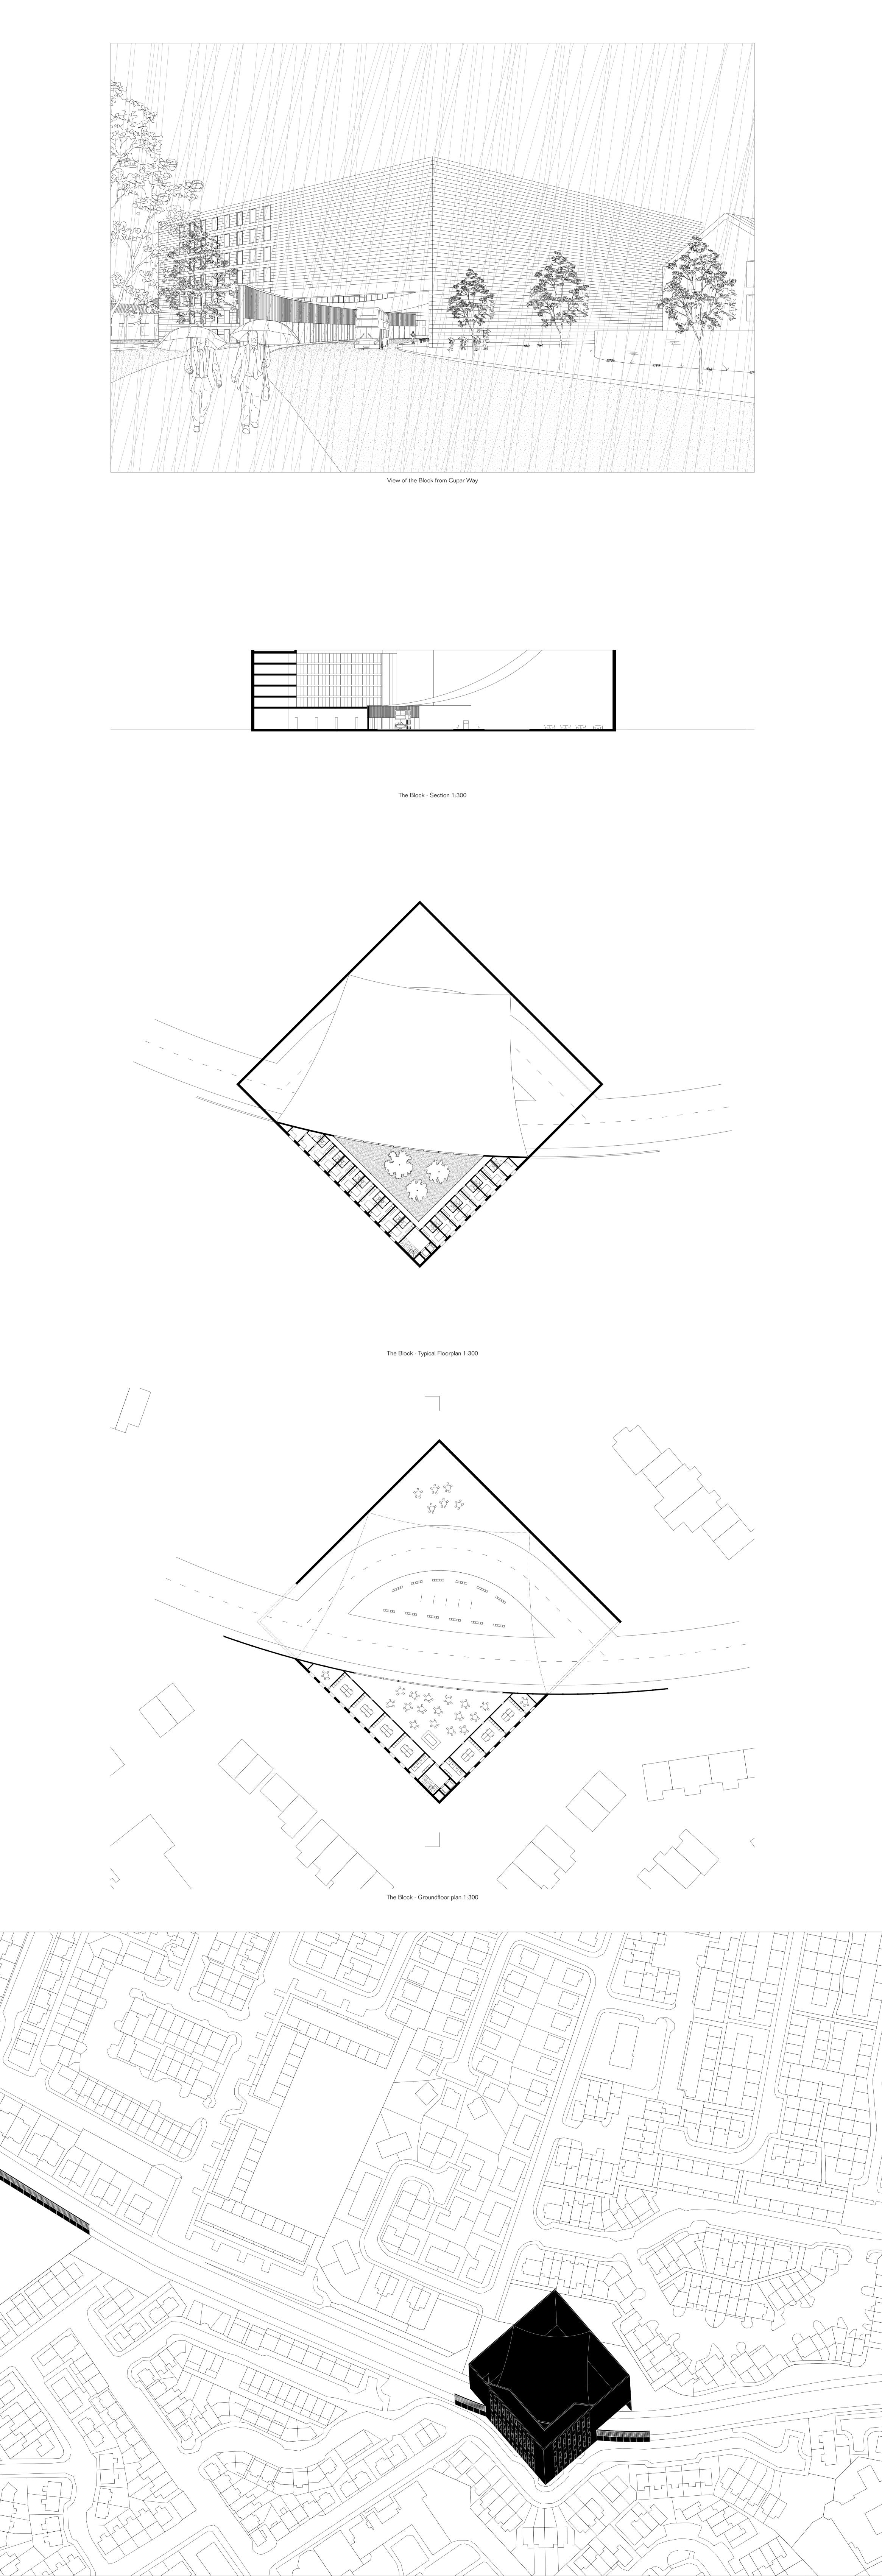






The Terrace - Section 1:300

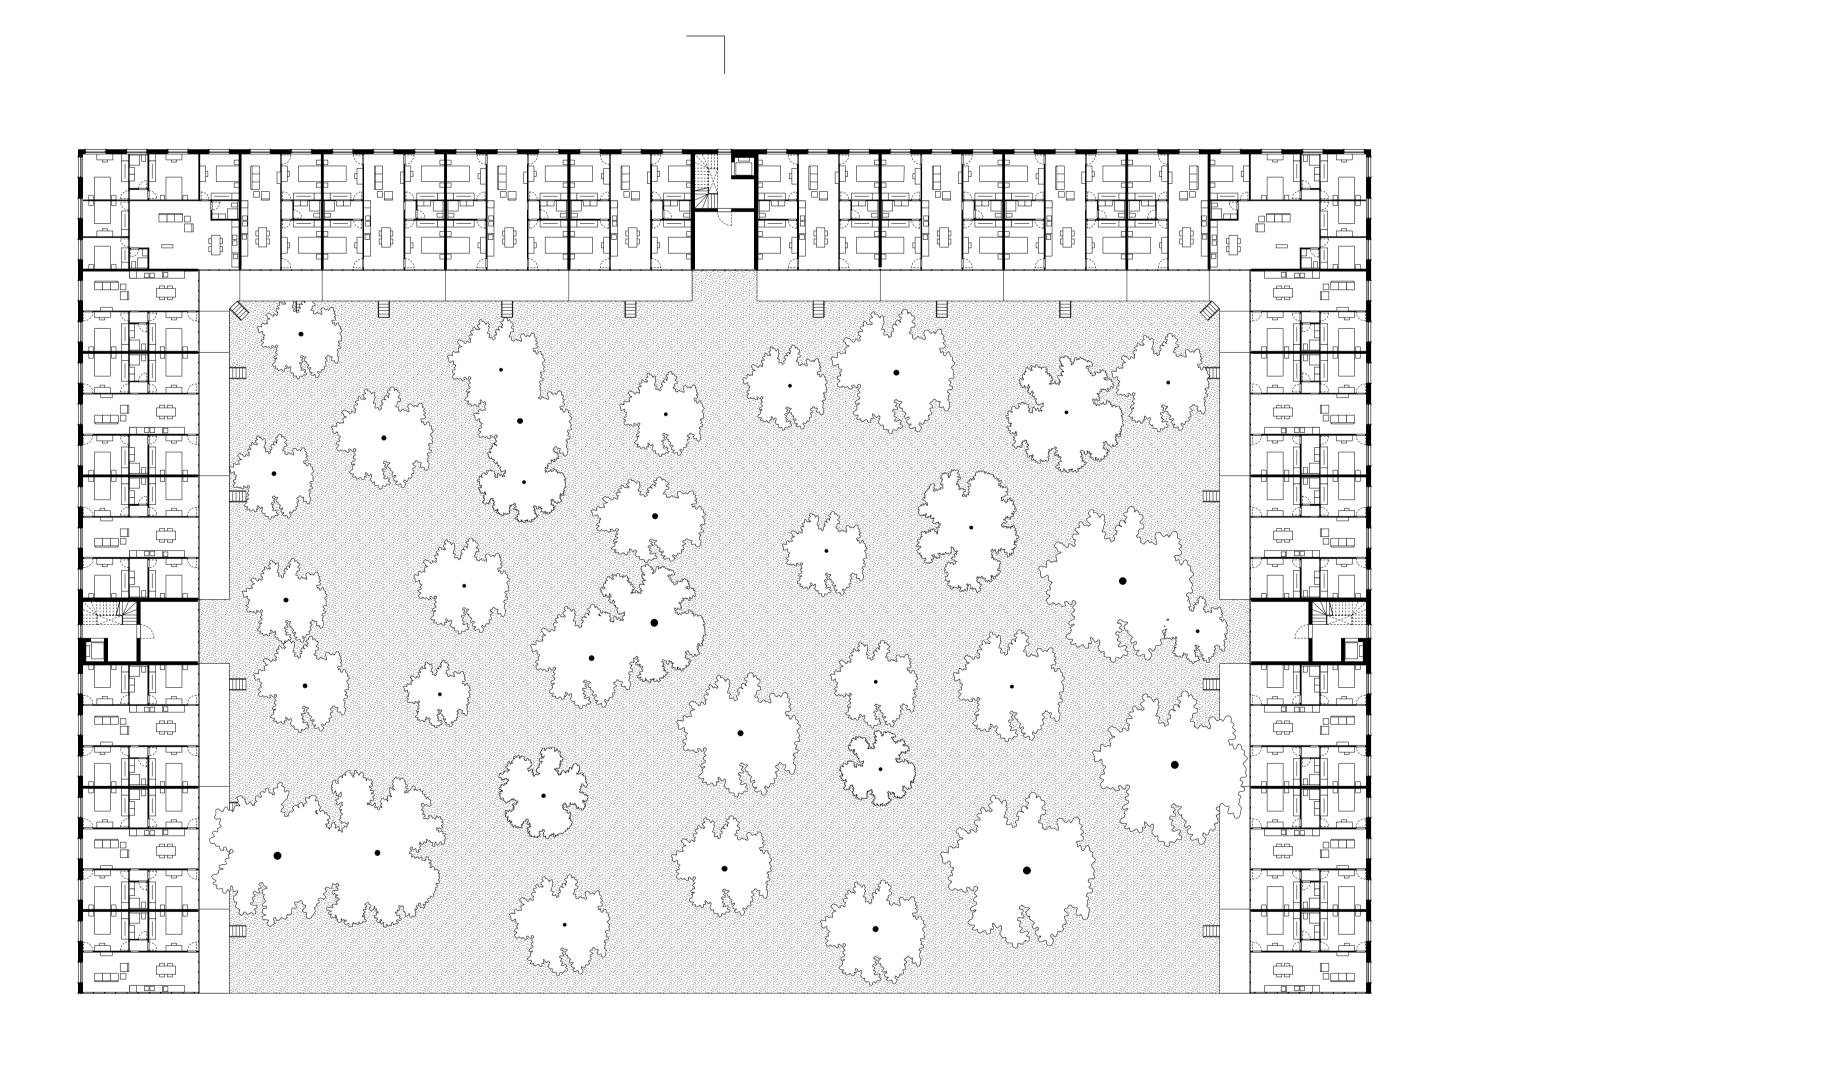


The Terrace - Typical Floorplan 1:300

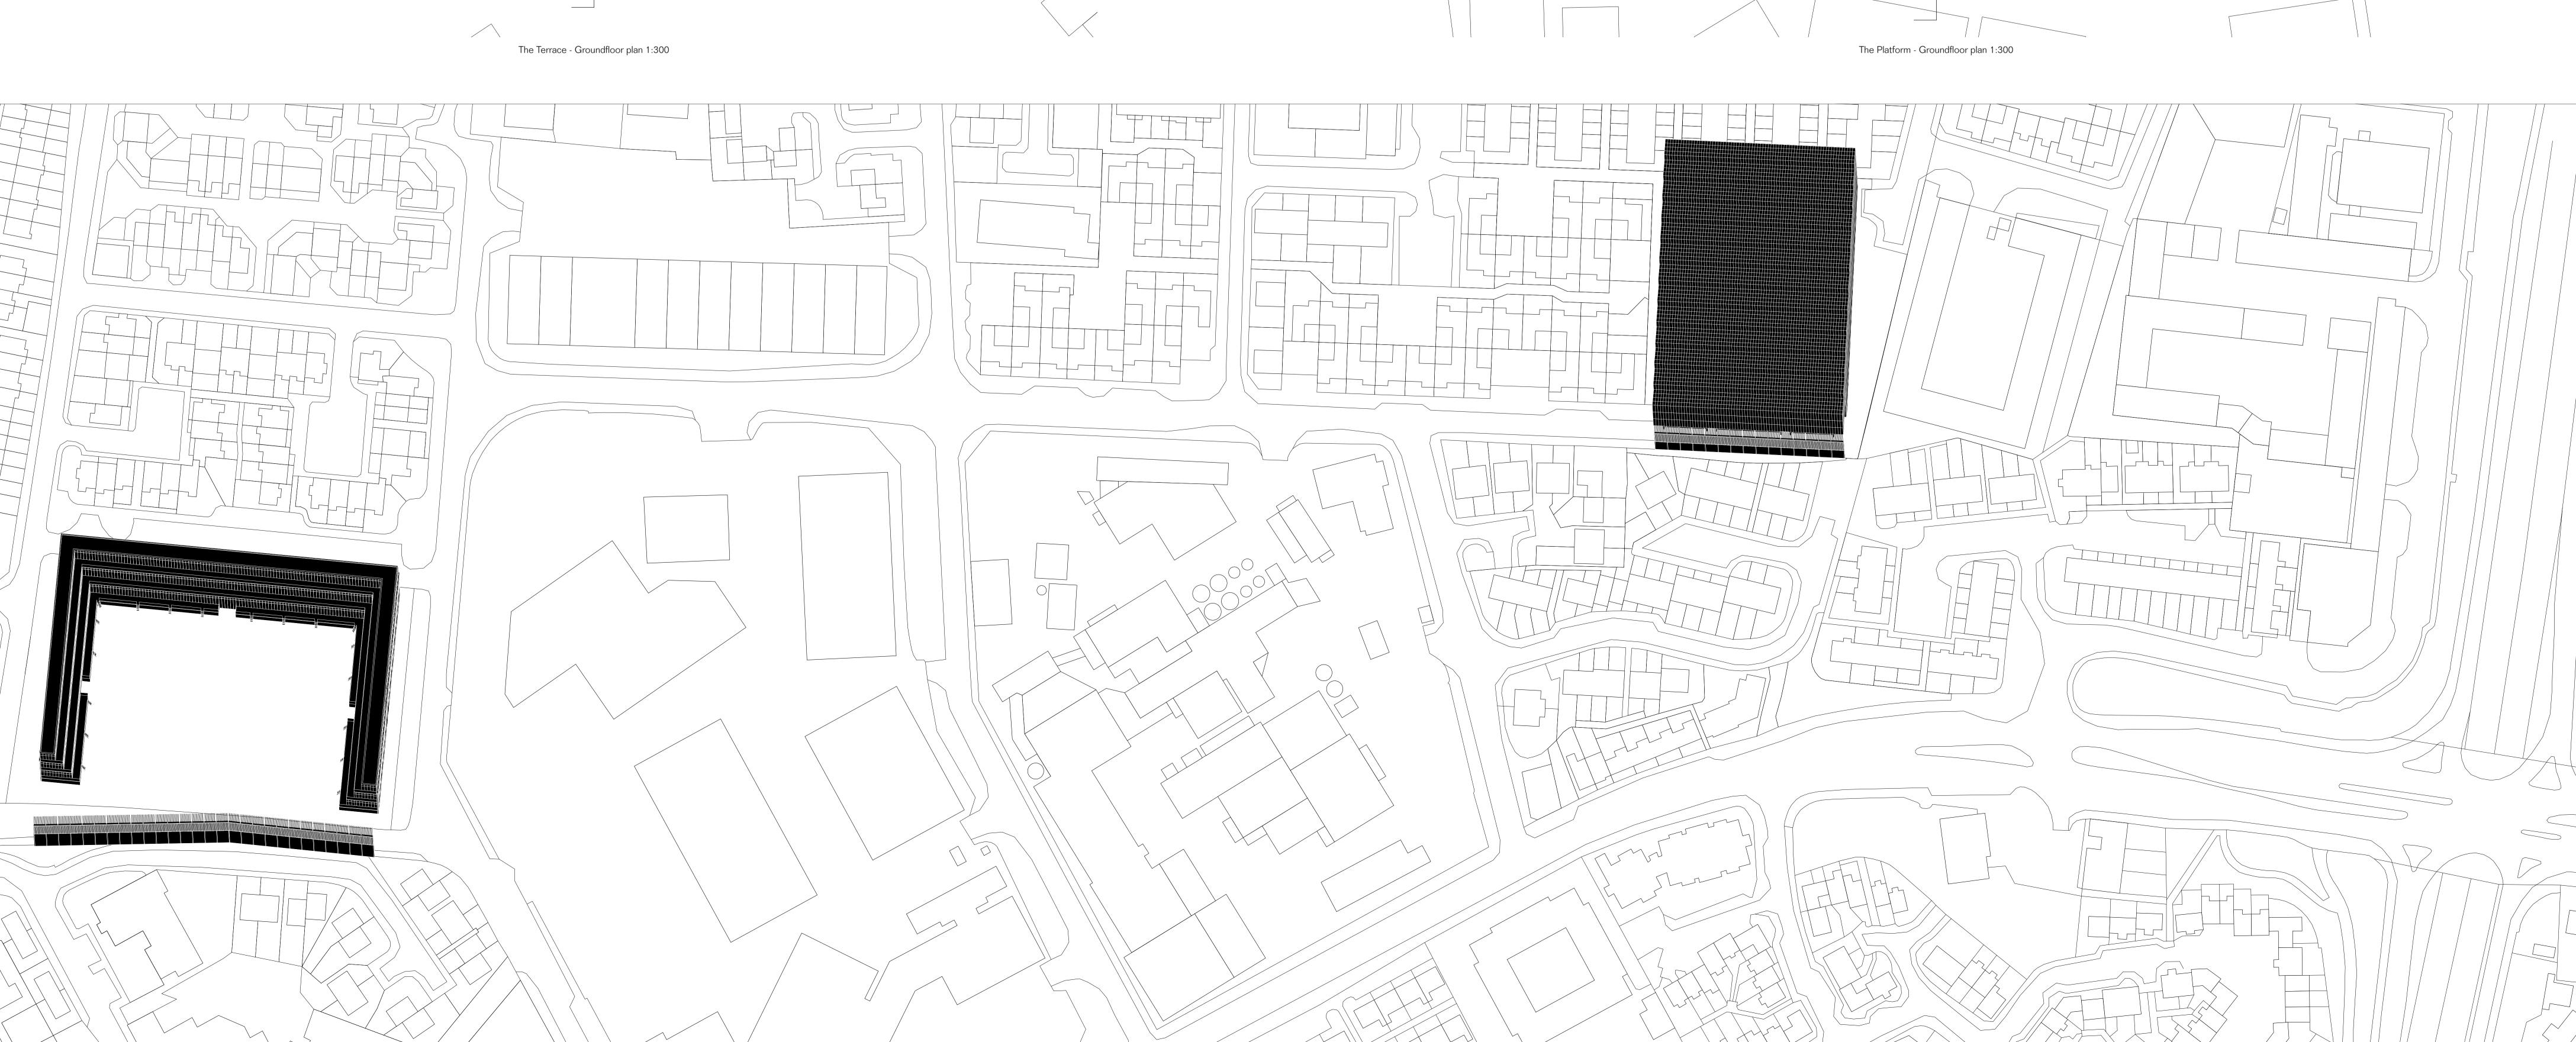

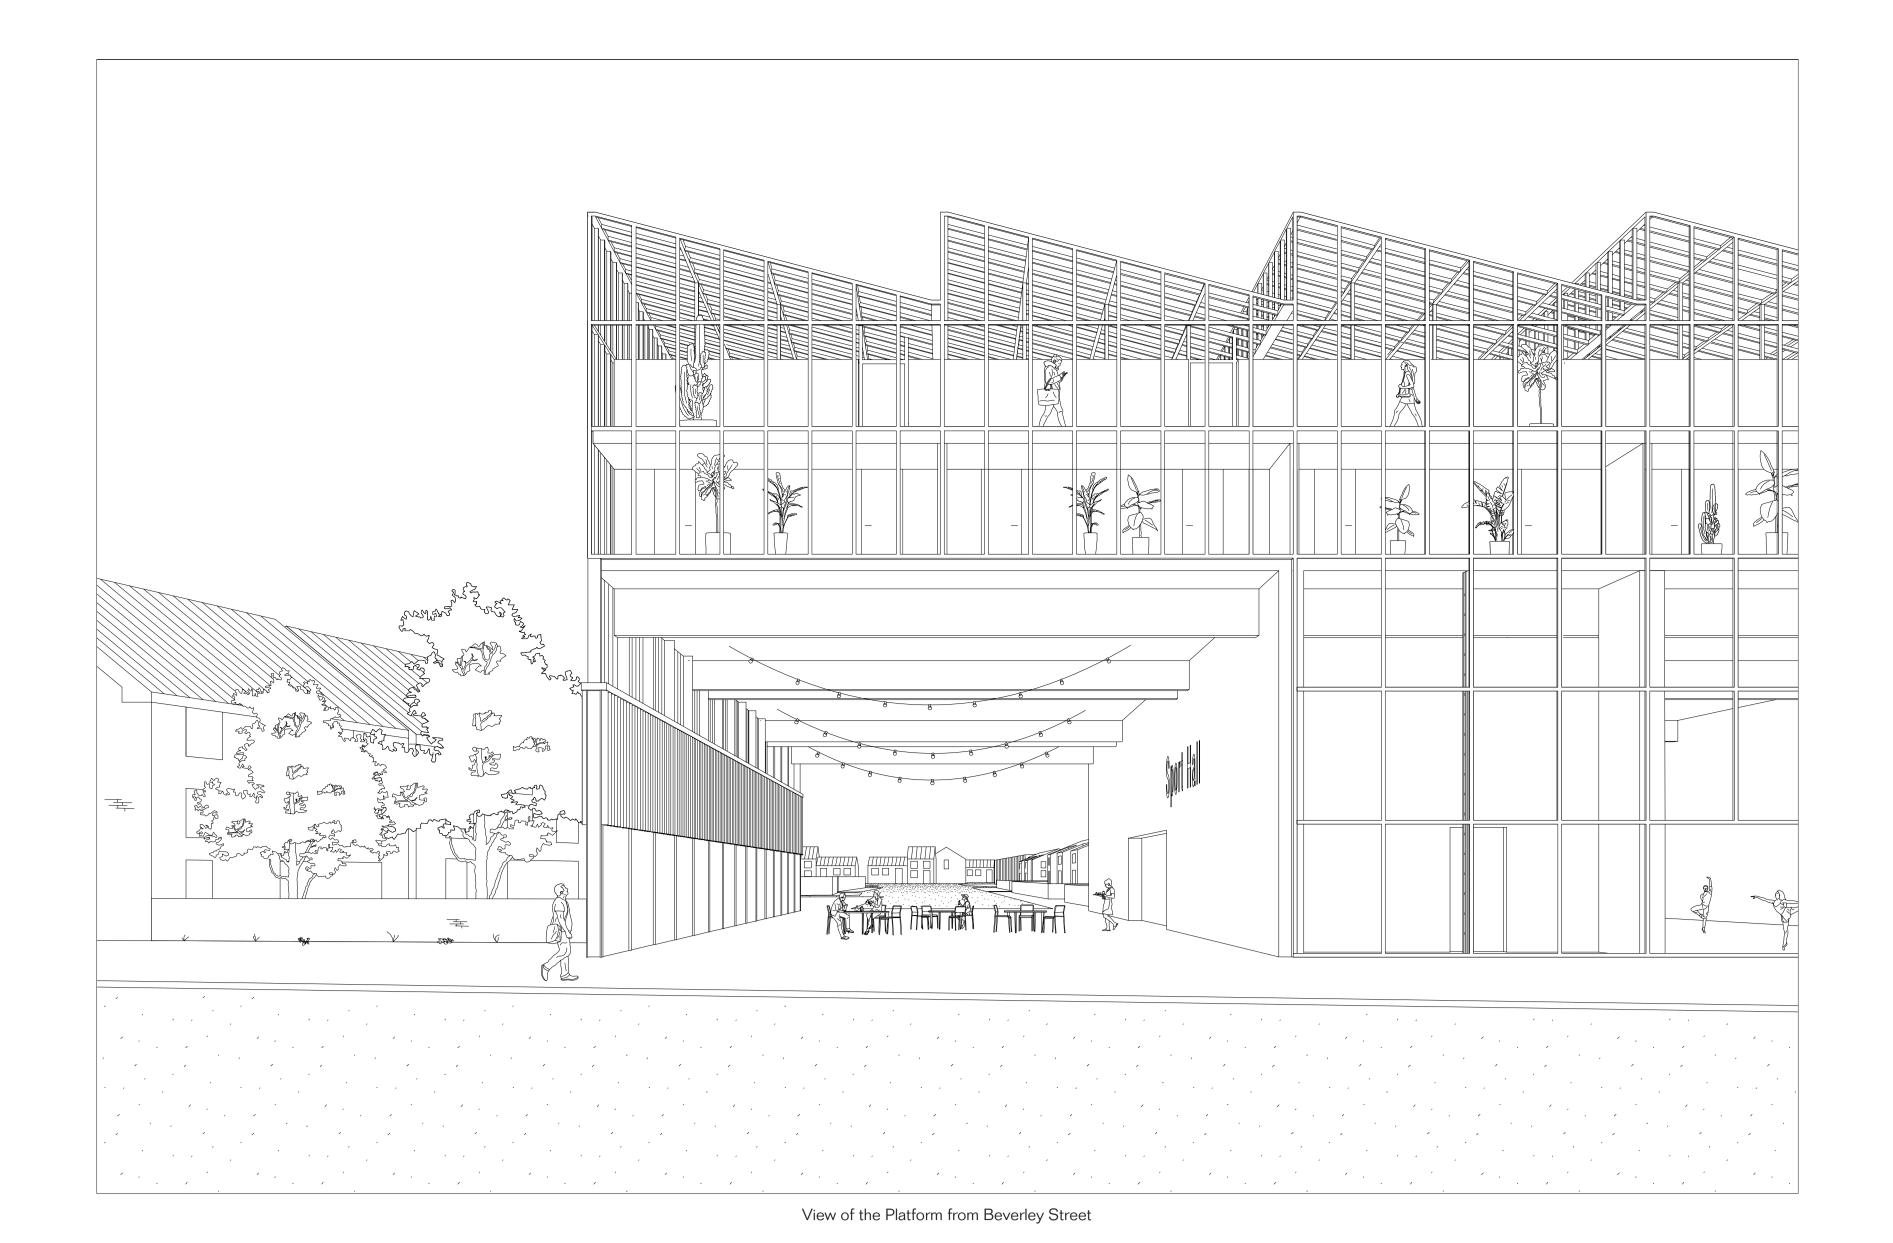

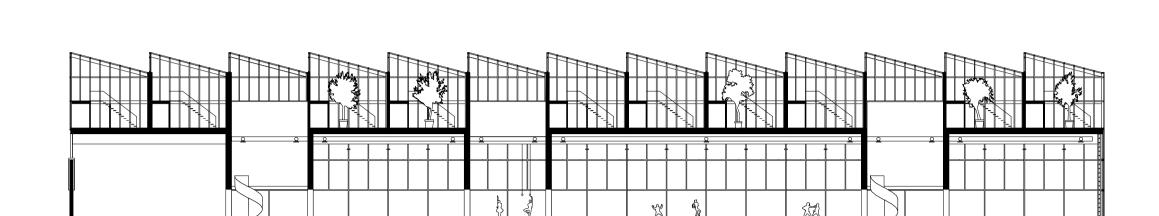

The Platform - Section 1:300

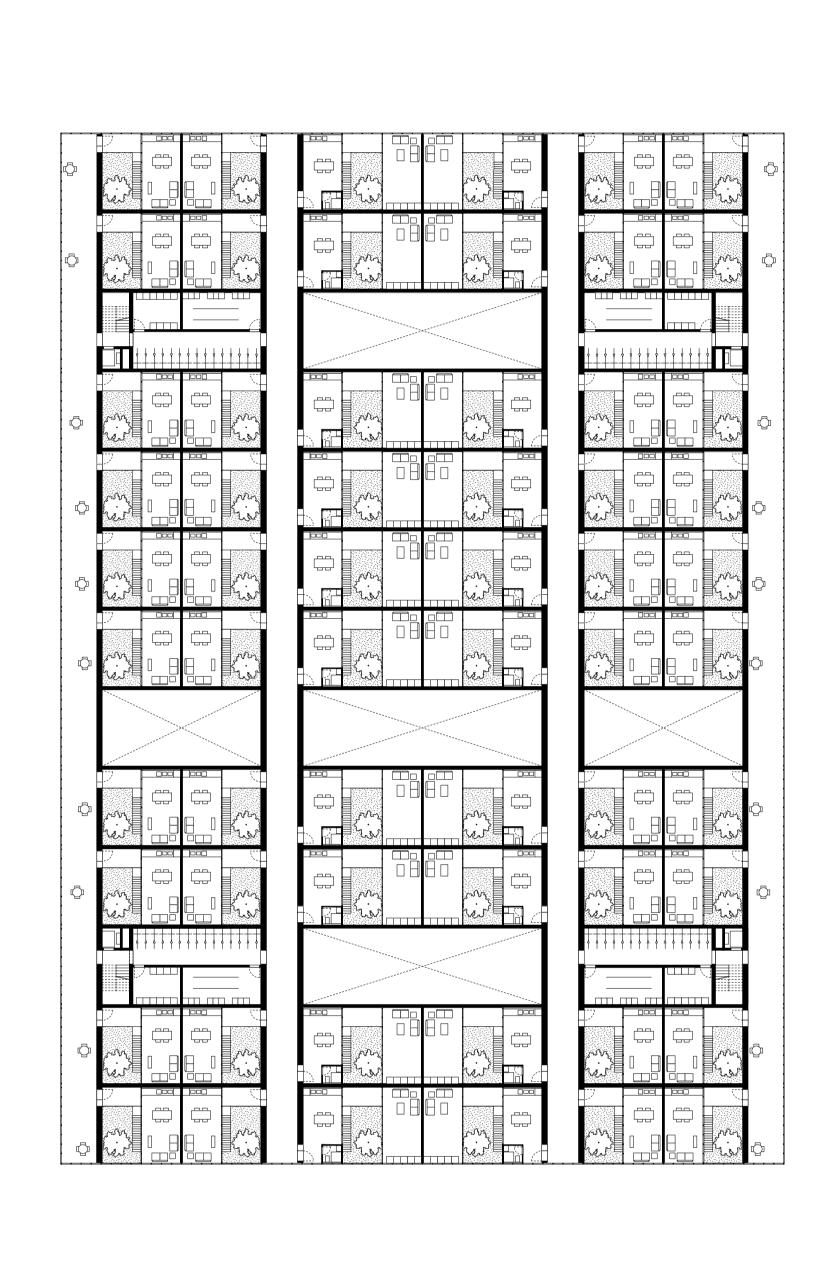

The Platform - Typical Floorplan 1:300

