


PLAN DE L'ETAGE  
 ⓪ 1:100

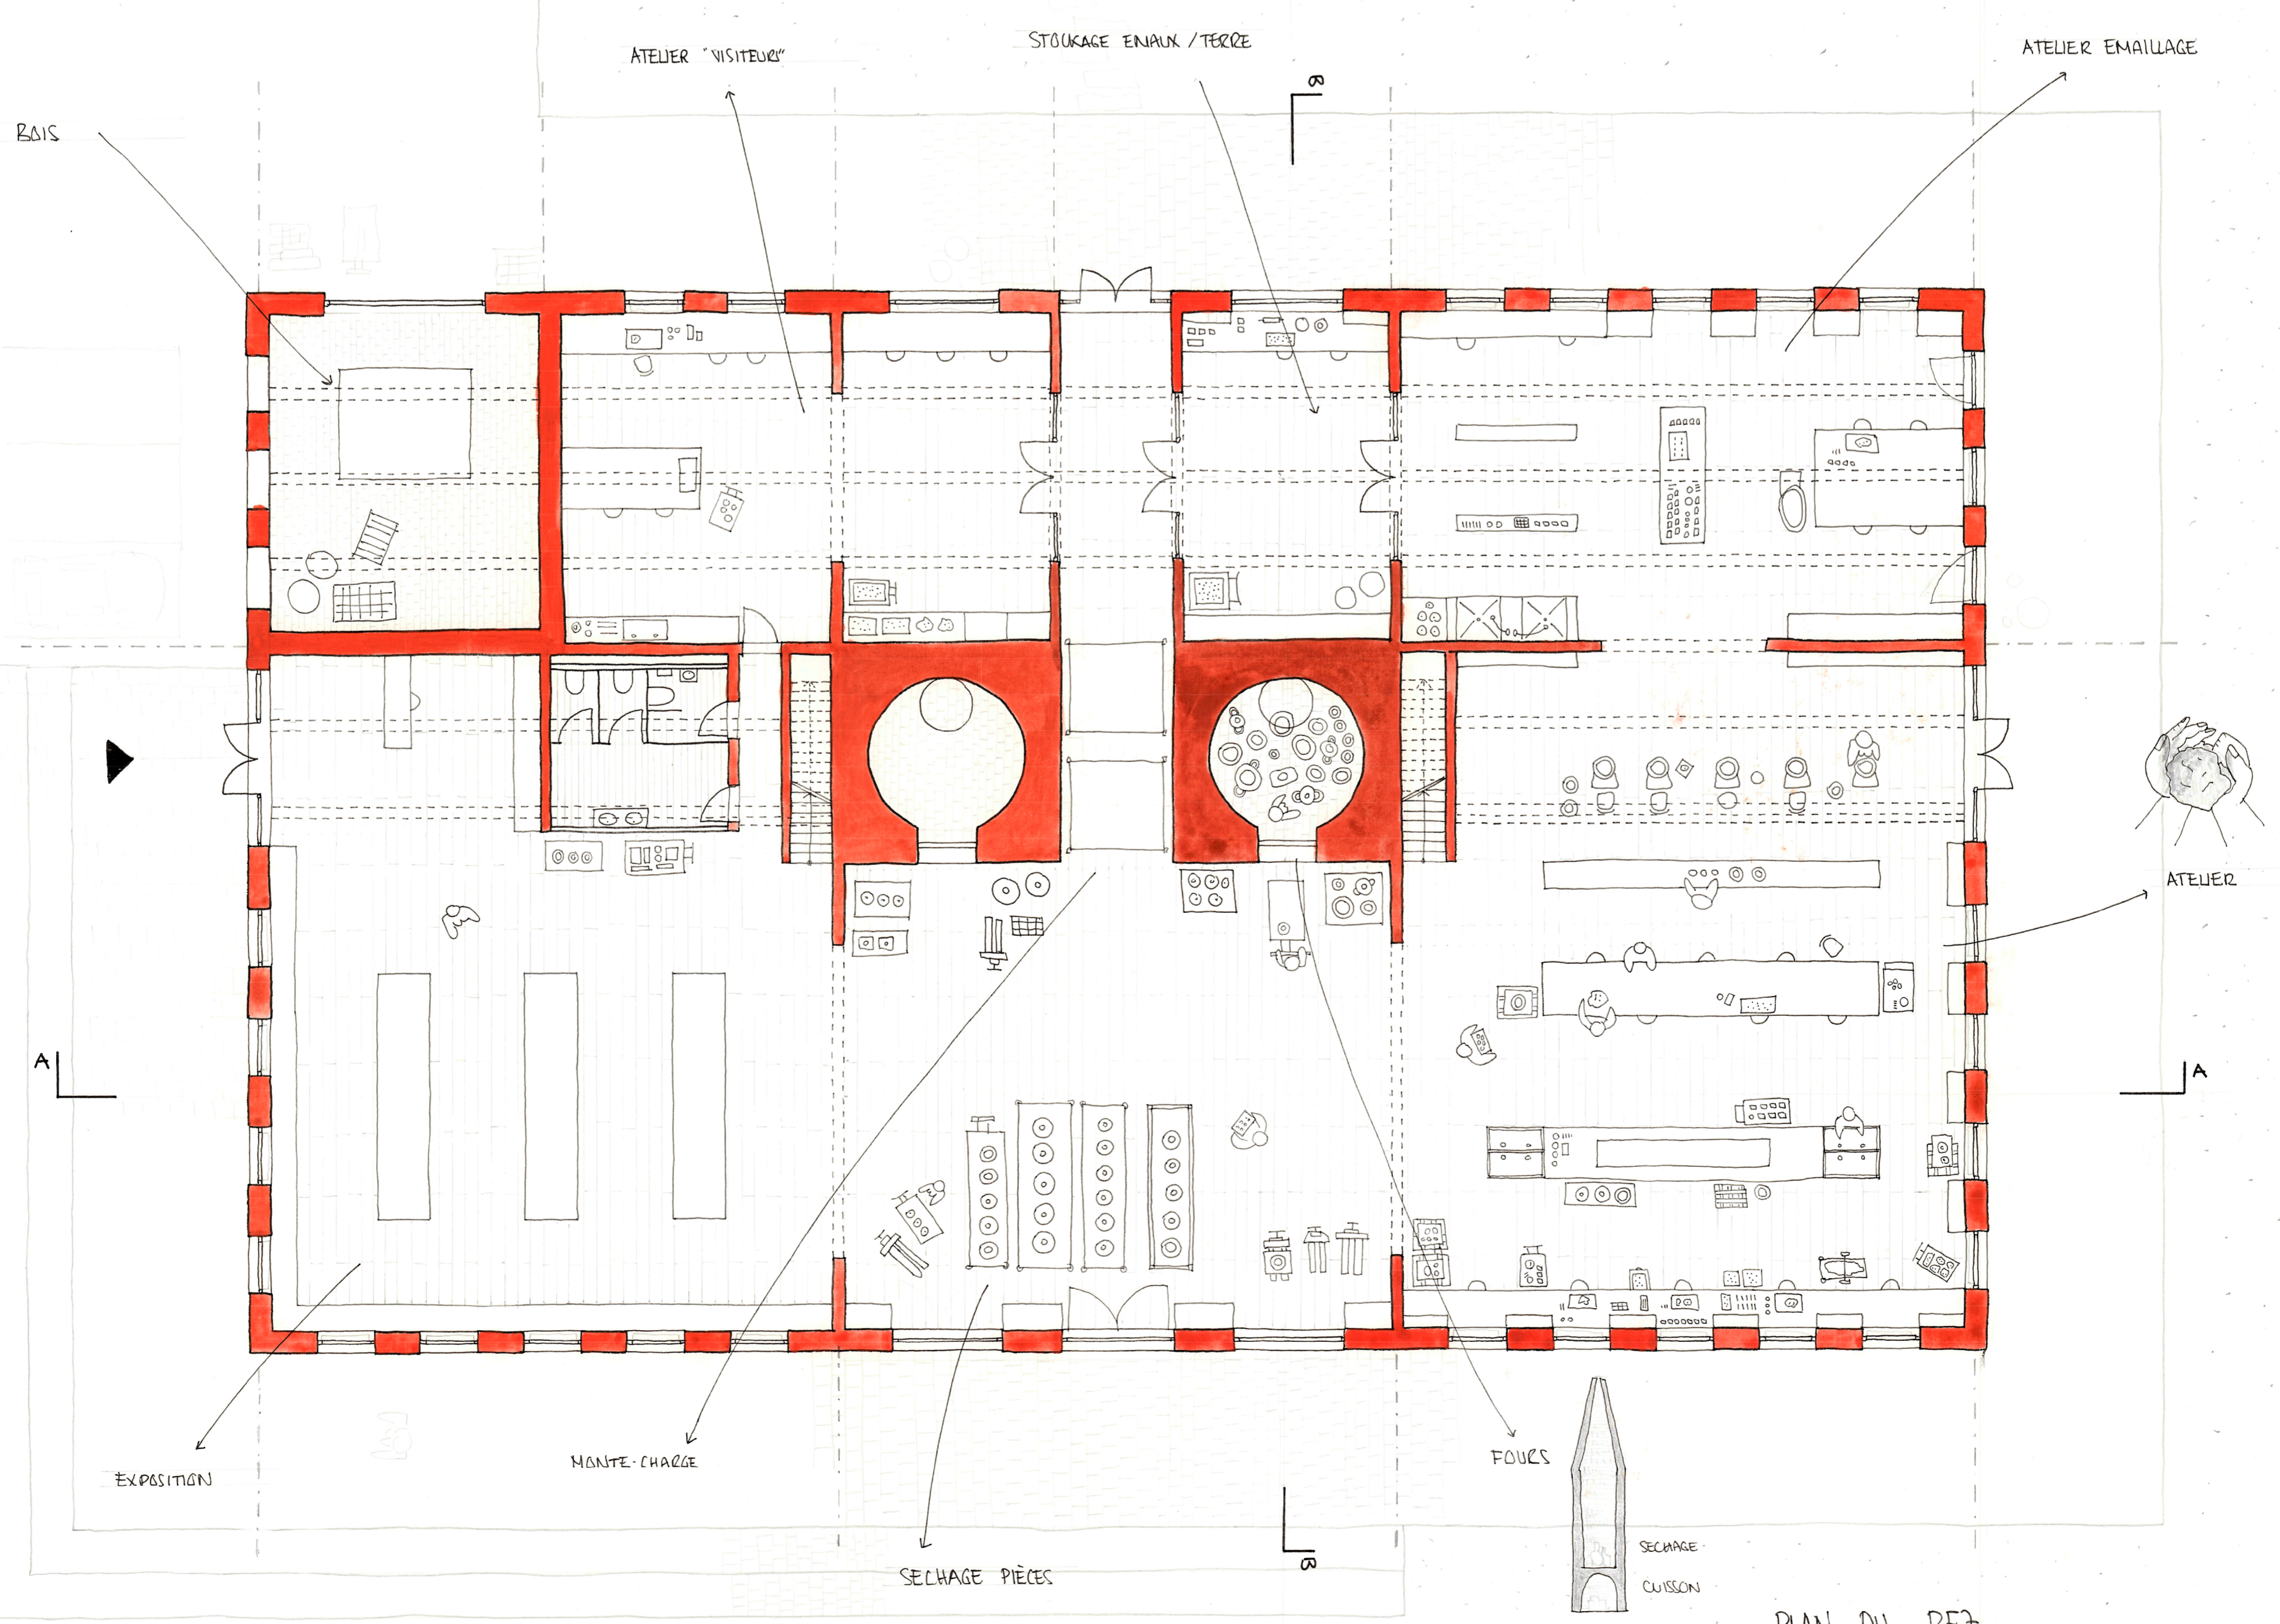

PLAN DU REZ  
 ⓪ 1:100